


Sep 08, 2023 5:28:44 pm C:\USERS\LAURA\LAURUS DESIGN\PROJ\LAURUS DESIGN\PROJECTS\1588C\CAD\LANDSCAPE\1588C\DWG\LAURA.ANTONSON

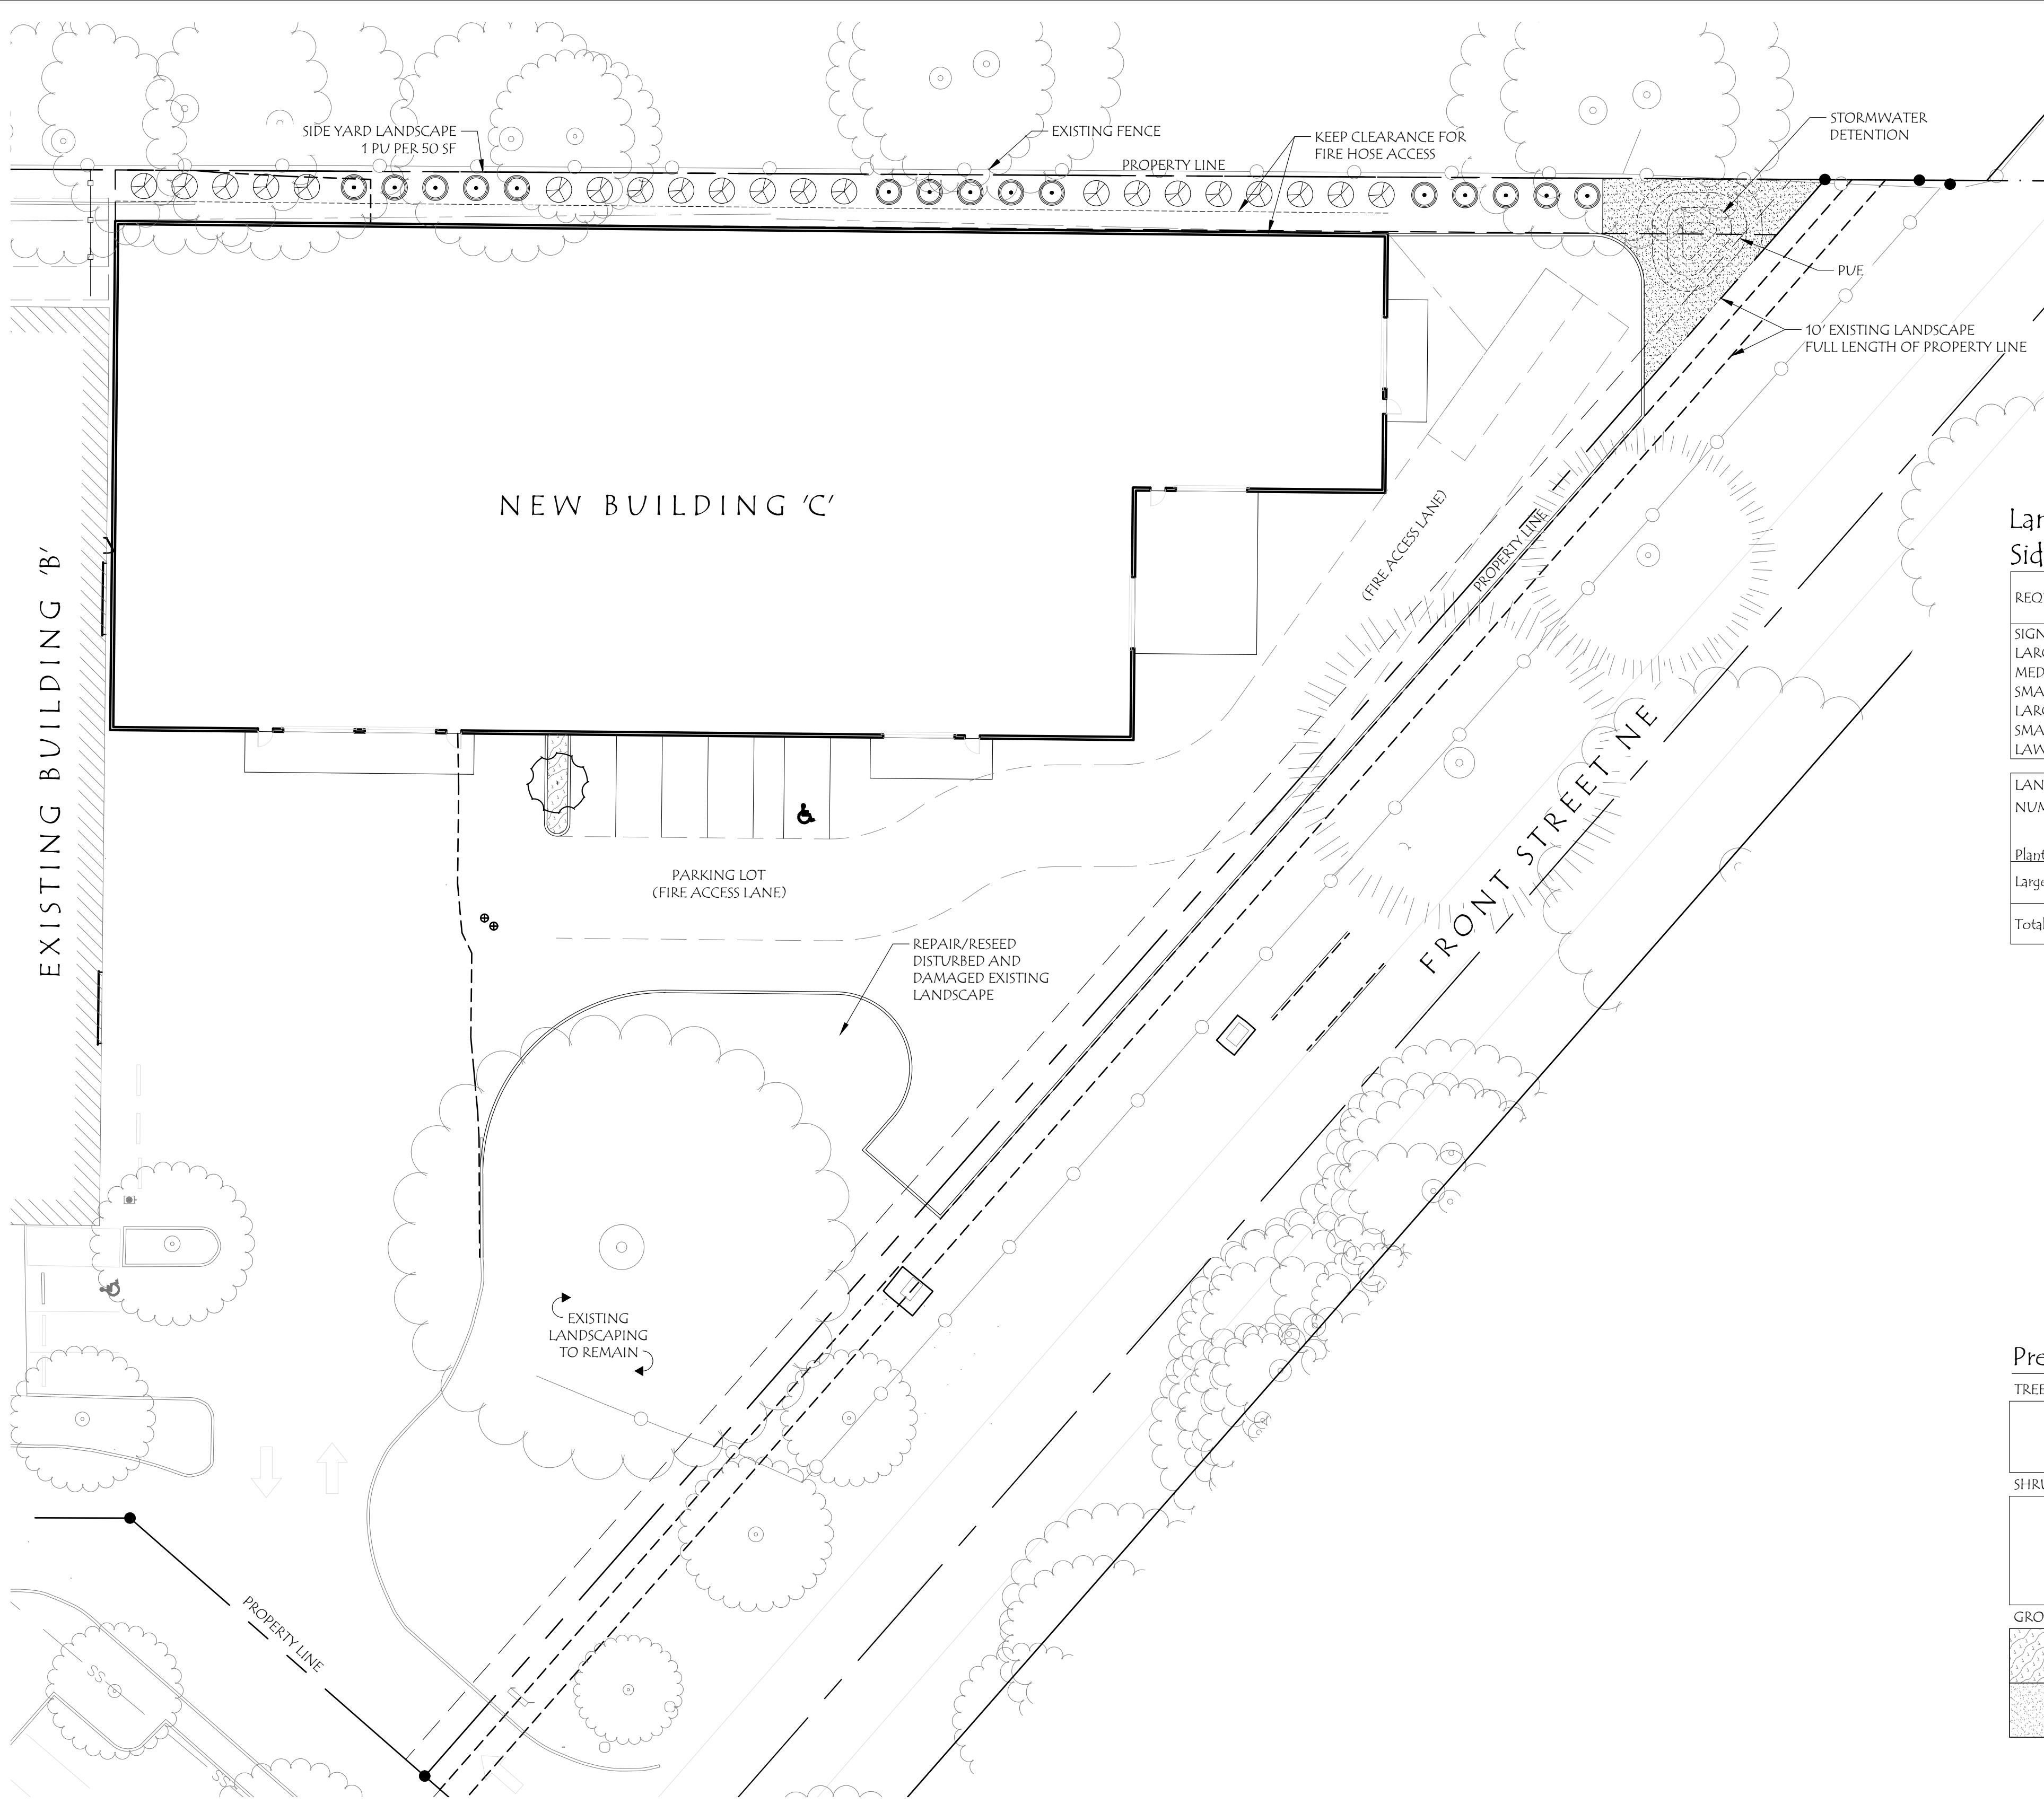

Legend:
 EXISTING TREES TO REMAIN

- General Notes:**
- DRAWINGS ARE PRELIMINARY, NOT FOR CONSTRUCTION OR BIDDING.
 - SEE ARCHITECTURAL DRAWINGS FOR SITE PLAN
 - SEE CIVIL DRAWINGS FOR UTILITIES, GRADING PLAN AND STORMWATER FACILITIES.
 - PLANTS TO BE SIZED ACCORDING TO CITY OF WOODBURN REQUIREMENTS FOR GENERAL PLANTING PLAN.
 - LANDSCAPE TO BE IRRIGATED BY AN AUTOMATIC UNDERGROUND SYSTEM.

Landscape Planting Requirements: Side/Rear Yards

REQUIRED PLANTS: 1 PLANT UNIT (PU) / 50 SF

SIGNIFICANT TREE = 15 PU
 LARGE TREE = 10 PU
 MEDIUM TREE = 8 PU
 SMALL TREE = 4 PU
 LARGE SHRUB = 2 PU
 SMALL/MEDIUM SHRUB = 1 PU
 LAWN/GROUND COVER = 1 PU / 50 SF

LANDSCAPE SQUARE FOOTAGE = 3,475 SF
 NUMBER OF PLANT UNITS = 70 PU

Plants	# of Plants	Plant Units
Large Shrub	36	72
Total Plant Units		72

Landscape Planting Requirements: Off-Street Parking/Loading

REQUIRED PLANTS: 1 PLANT UNIT (PU) / 20 SF AND REQUIRED TREE PER PARKING SPACES BELOW


1 SMALL TREE PER 10 PARKING SPACES
 1 MEDIUM TREE PER 15 PARKING SPACES
 1 LARGE TREE PER 25 PARKING SPACES
 SIGNIFICANT TREE = 15 PU
 LARGE TREE = 10 PU
 MEDIUM TREE = 8 PU
 SMALL TREE = 4 PU
 LARGE SHRUB = 2 PU
 SMALL/MEDIUM SHRUB = 1 PU
 LAWN/GROUND COVER = 1 PU / 50 SF

LANDSCAPE SQUARE FOOTAGE = 76 SF
 NUMBER OF PLANT UNITS = 4 PU
 NUMBER OF PARKING SPACES = 5 SPACES

Plants	# of Plants	Plant Units
Small Tree	1	4
Large Shrub	0	0
Small / Medium Shrub	0	0
Lawn / Groundcover	76 sf	2
Total Plant Units		6

Preliminary Plant Schedule

TREES	QTY	BOTANICAL / COMMON NAME	SIZE	
	1	Acer x freemanii "Armstrong" / Armstrong Freeman Maple	2" Cal., B&B	
SHRUBS	QTY	BOTANICAL / COMMON NAME	SIZE	
	15	Euonymus alatus "Compactus" / Compact Burning Bush	5 Gal.	
	21	Ligustrum japonicum "Texanum" / Texas Japanese Privet	5 Gal.	
GROUND COVERS	QTY	BOTANICAL / COMMON NAME	SIZE	SPACING
	5	Rubus pentalobus "Emerald Carpet" / Emerald Carpet Creeping Raspberry	1 Gal.	48" o.c.
	833 sf	ProTime Supreme Lawn	Seed or Sod	

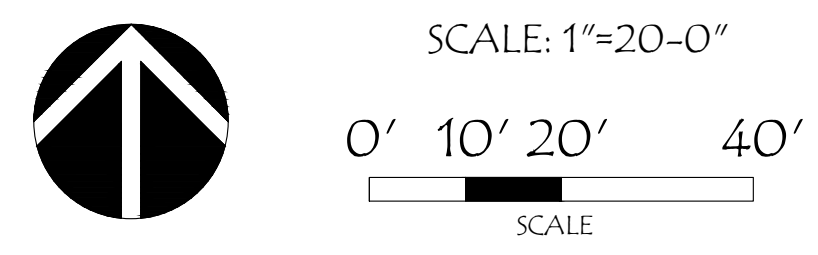

CHECKED BY: LAA
 DATE: 09.08.23
 JOB NO. 1588C
 DRAWN BY: LAA/KN
 REVISION:

CONSULTING STRUCTURAL ENGINEERS
MSC ENGINEERS
 SINCE 1925
 3470 Pipeland Place NE
 Suite 120
 Salem, OR 97301
 mscengineers.com

PRELIMINARY PLANTING PLAN
GRATING PACIFIC BUILDING C
 2775 N. FRONT ST.
 WOODBURN, OR 97071
 FOR: GRATING PACIFIC

REGISTERED 643
 PRELIMINARY
 LAURA A. ANTONSON
 OREGON
 11/16/2007
 LANDSCAPE ARCHITECT

DWG. NO.
L1.1
 - of -
 230105

Laurus Designs, LLC
 1012 Pine Street - Silverton, Oregon
 503.784.6494
 PROJECT #: 1588C