


REVISION SCHEDULE		
Delta	Issued As	Issue Date

SHEET TITLE:
OVERALL FLOOR PLAN

DRAWN BY: Author
CHECKED BY: Checker
SHEET

A1.11

JOB NO. **2220085.00**

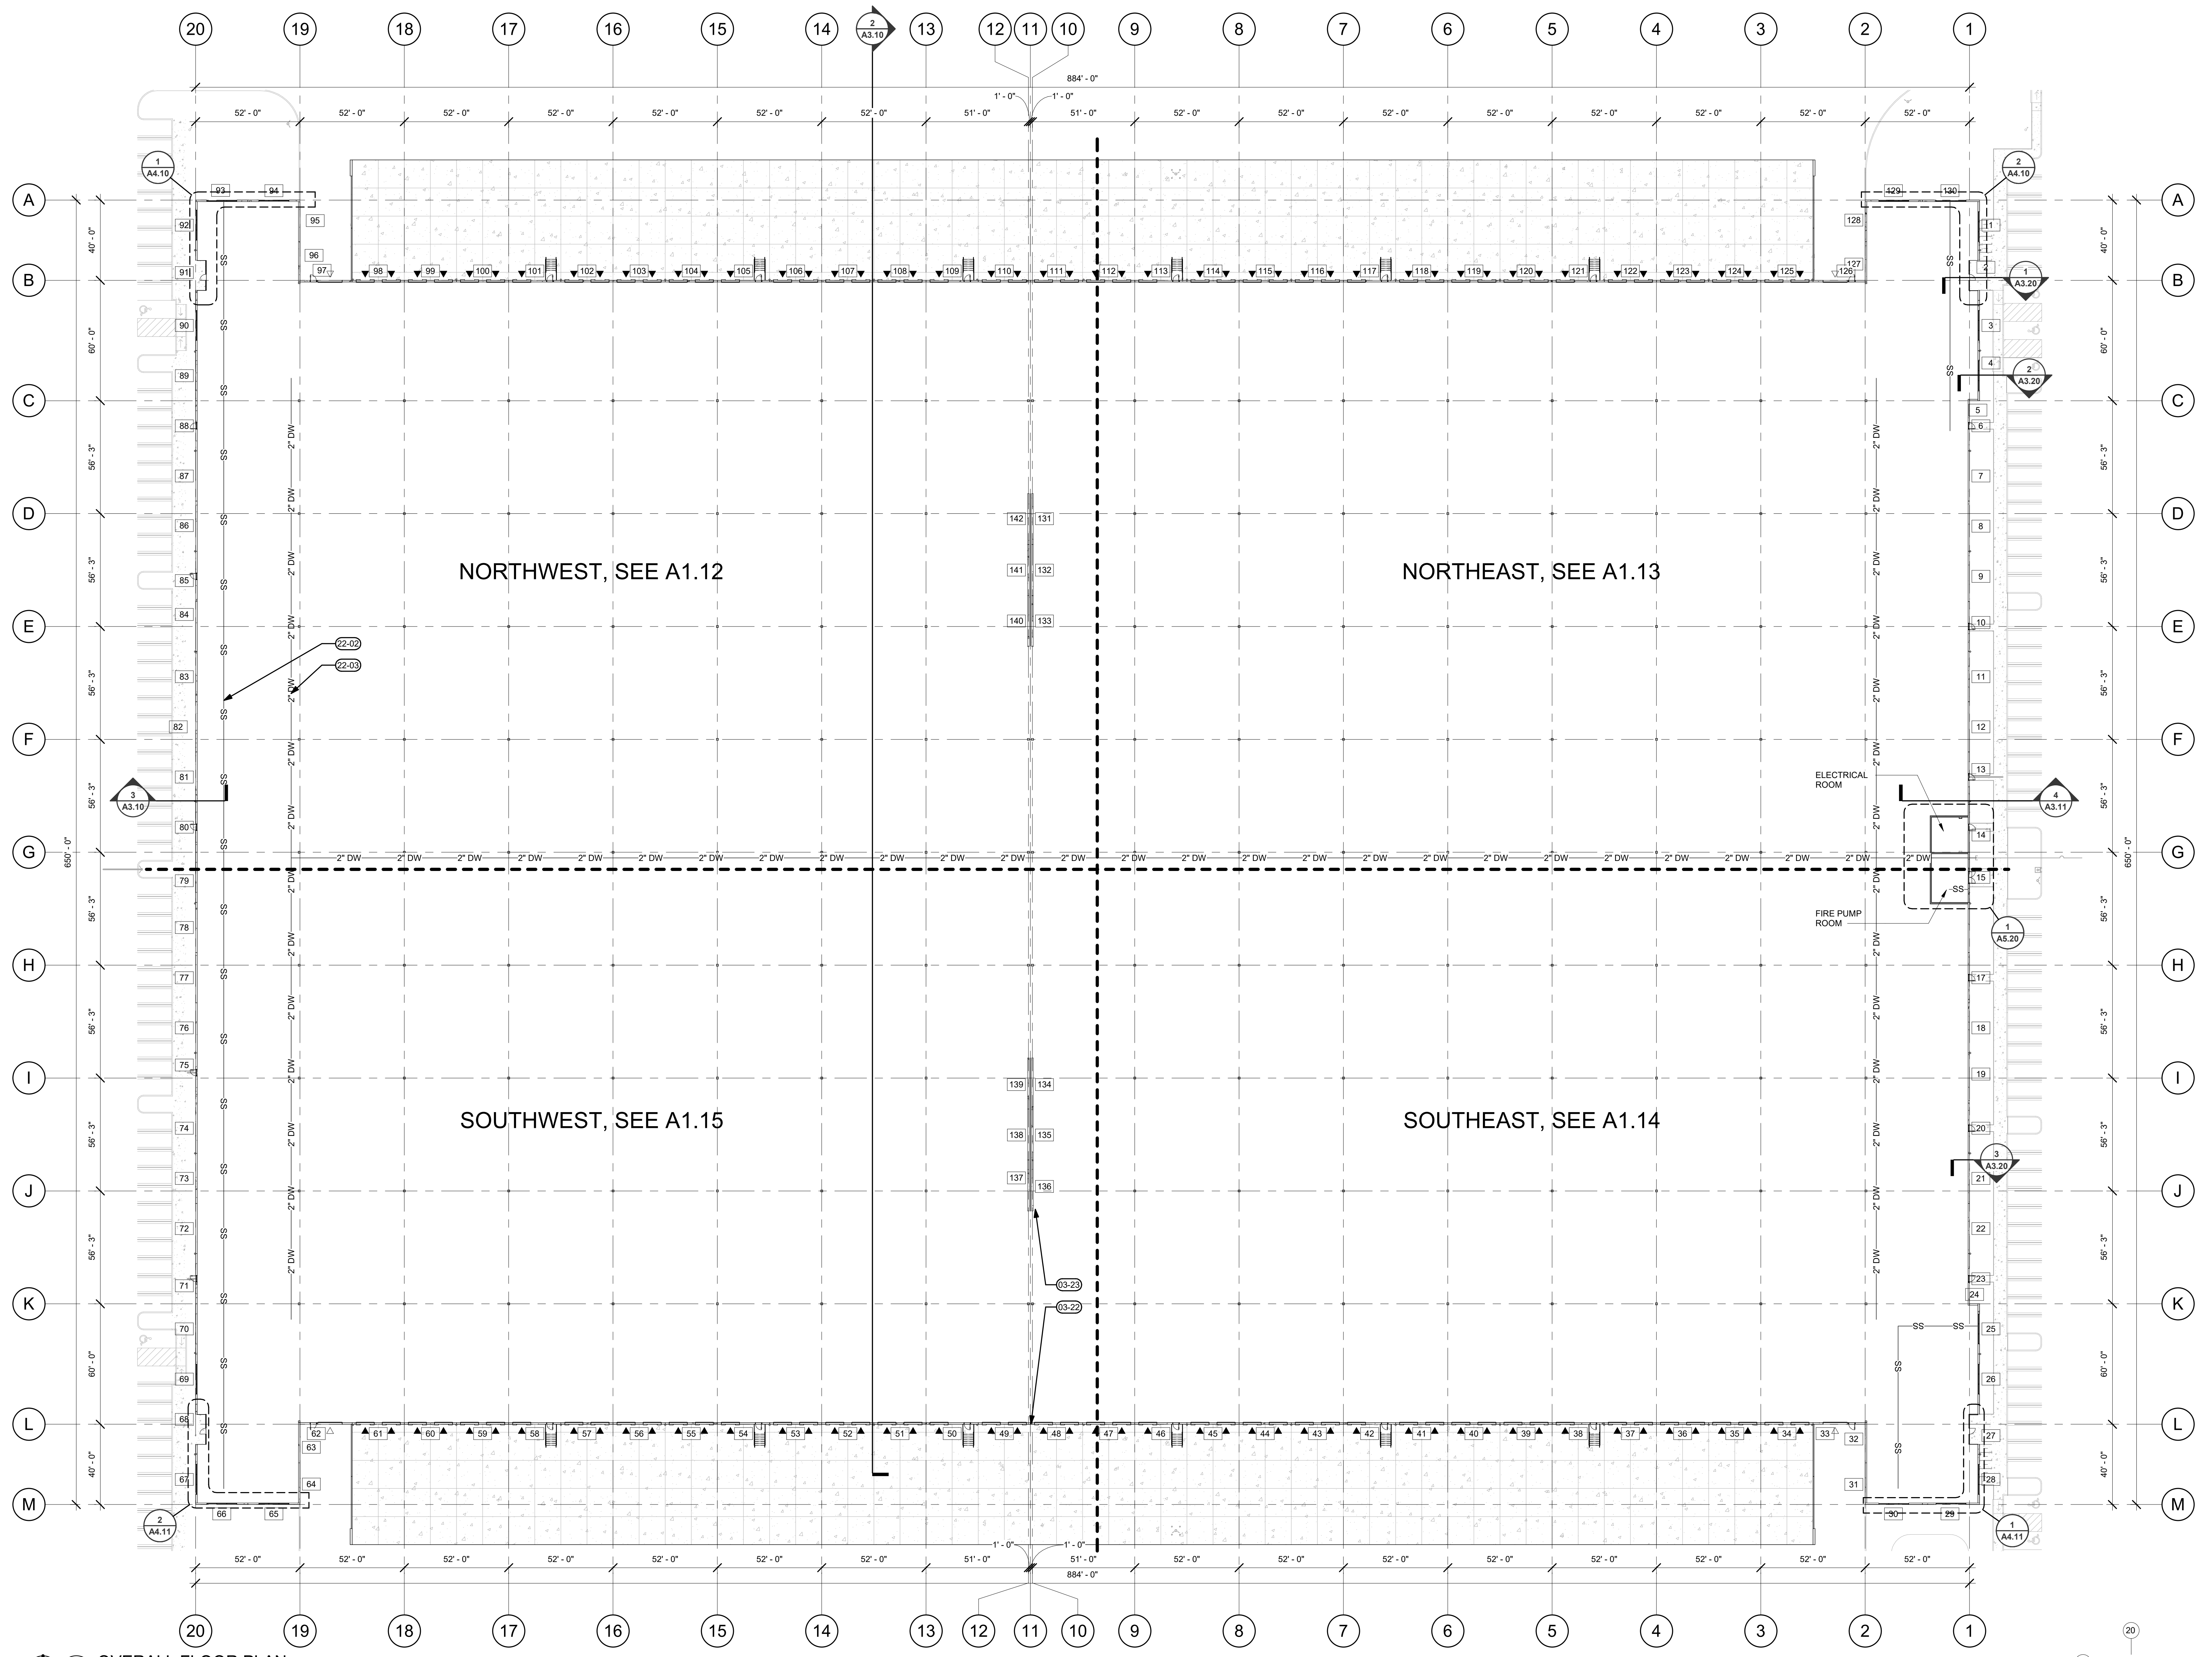

1 OVERALL FLOOR PLAN
A1.11 1/32" = 1'-0"


PROJECT INFORMATION
BUILDING AREA: 513,193 SF
CLEAR HEIGHT: 36' CLEAR
DOCK DOORS: 100 POSITIONS
DRIVE IN DOORS: 4 POSITIONS


GENERAL NOTES
SEE ARCHITECTURAL GENERAL NOTES A0.01

SYMBOL LEGEND
SEE ARCHITECTURAL GENERAL SYMBOLS A0.01

KEYNOTES

- 03-22 EXPANSION JOINT, SEE DETAILS 4-B/A5.15
- 03-23 CONCRETE SHEAR WALL, SEE DETAIL 1/A5.15
- 03-23 SANITARY SEWER LINE, SEE CIVIL FOR ALIGNMENT AT EXTERIOR.
- 22-02 PLUMBING DESIGNER TO VERIFY ALL REQUIREMENTS AND BUILDING CODE COMPLIANCE.
- 22-03 2" INSULATED DOMESTIC WATER LINE ABOVE, PLUMBING DESIGNER TO VERIFY ALL REQUIREMENTS AND BUILDING CODE COMPLIANCE.

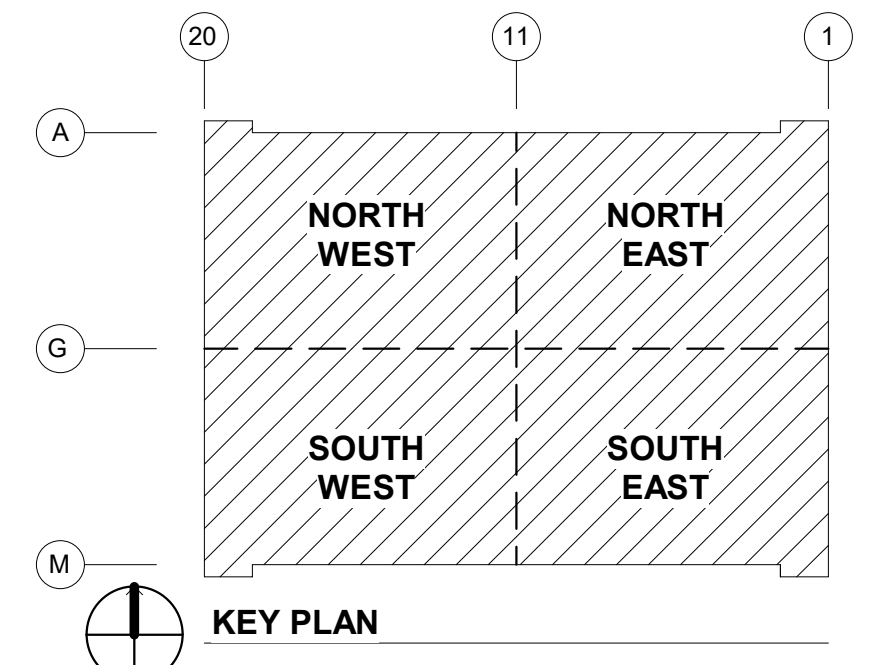

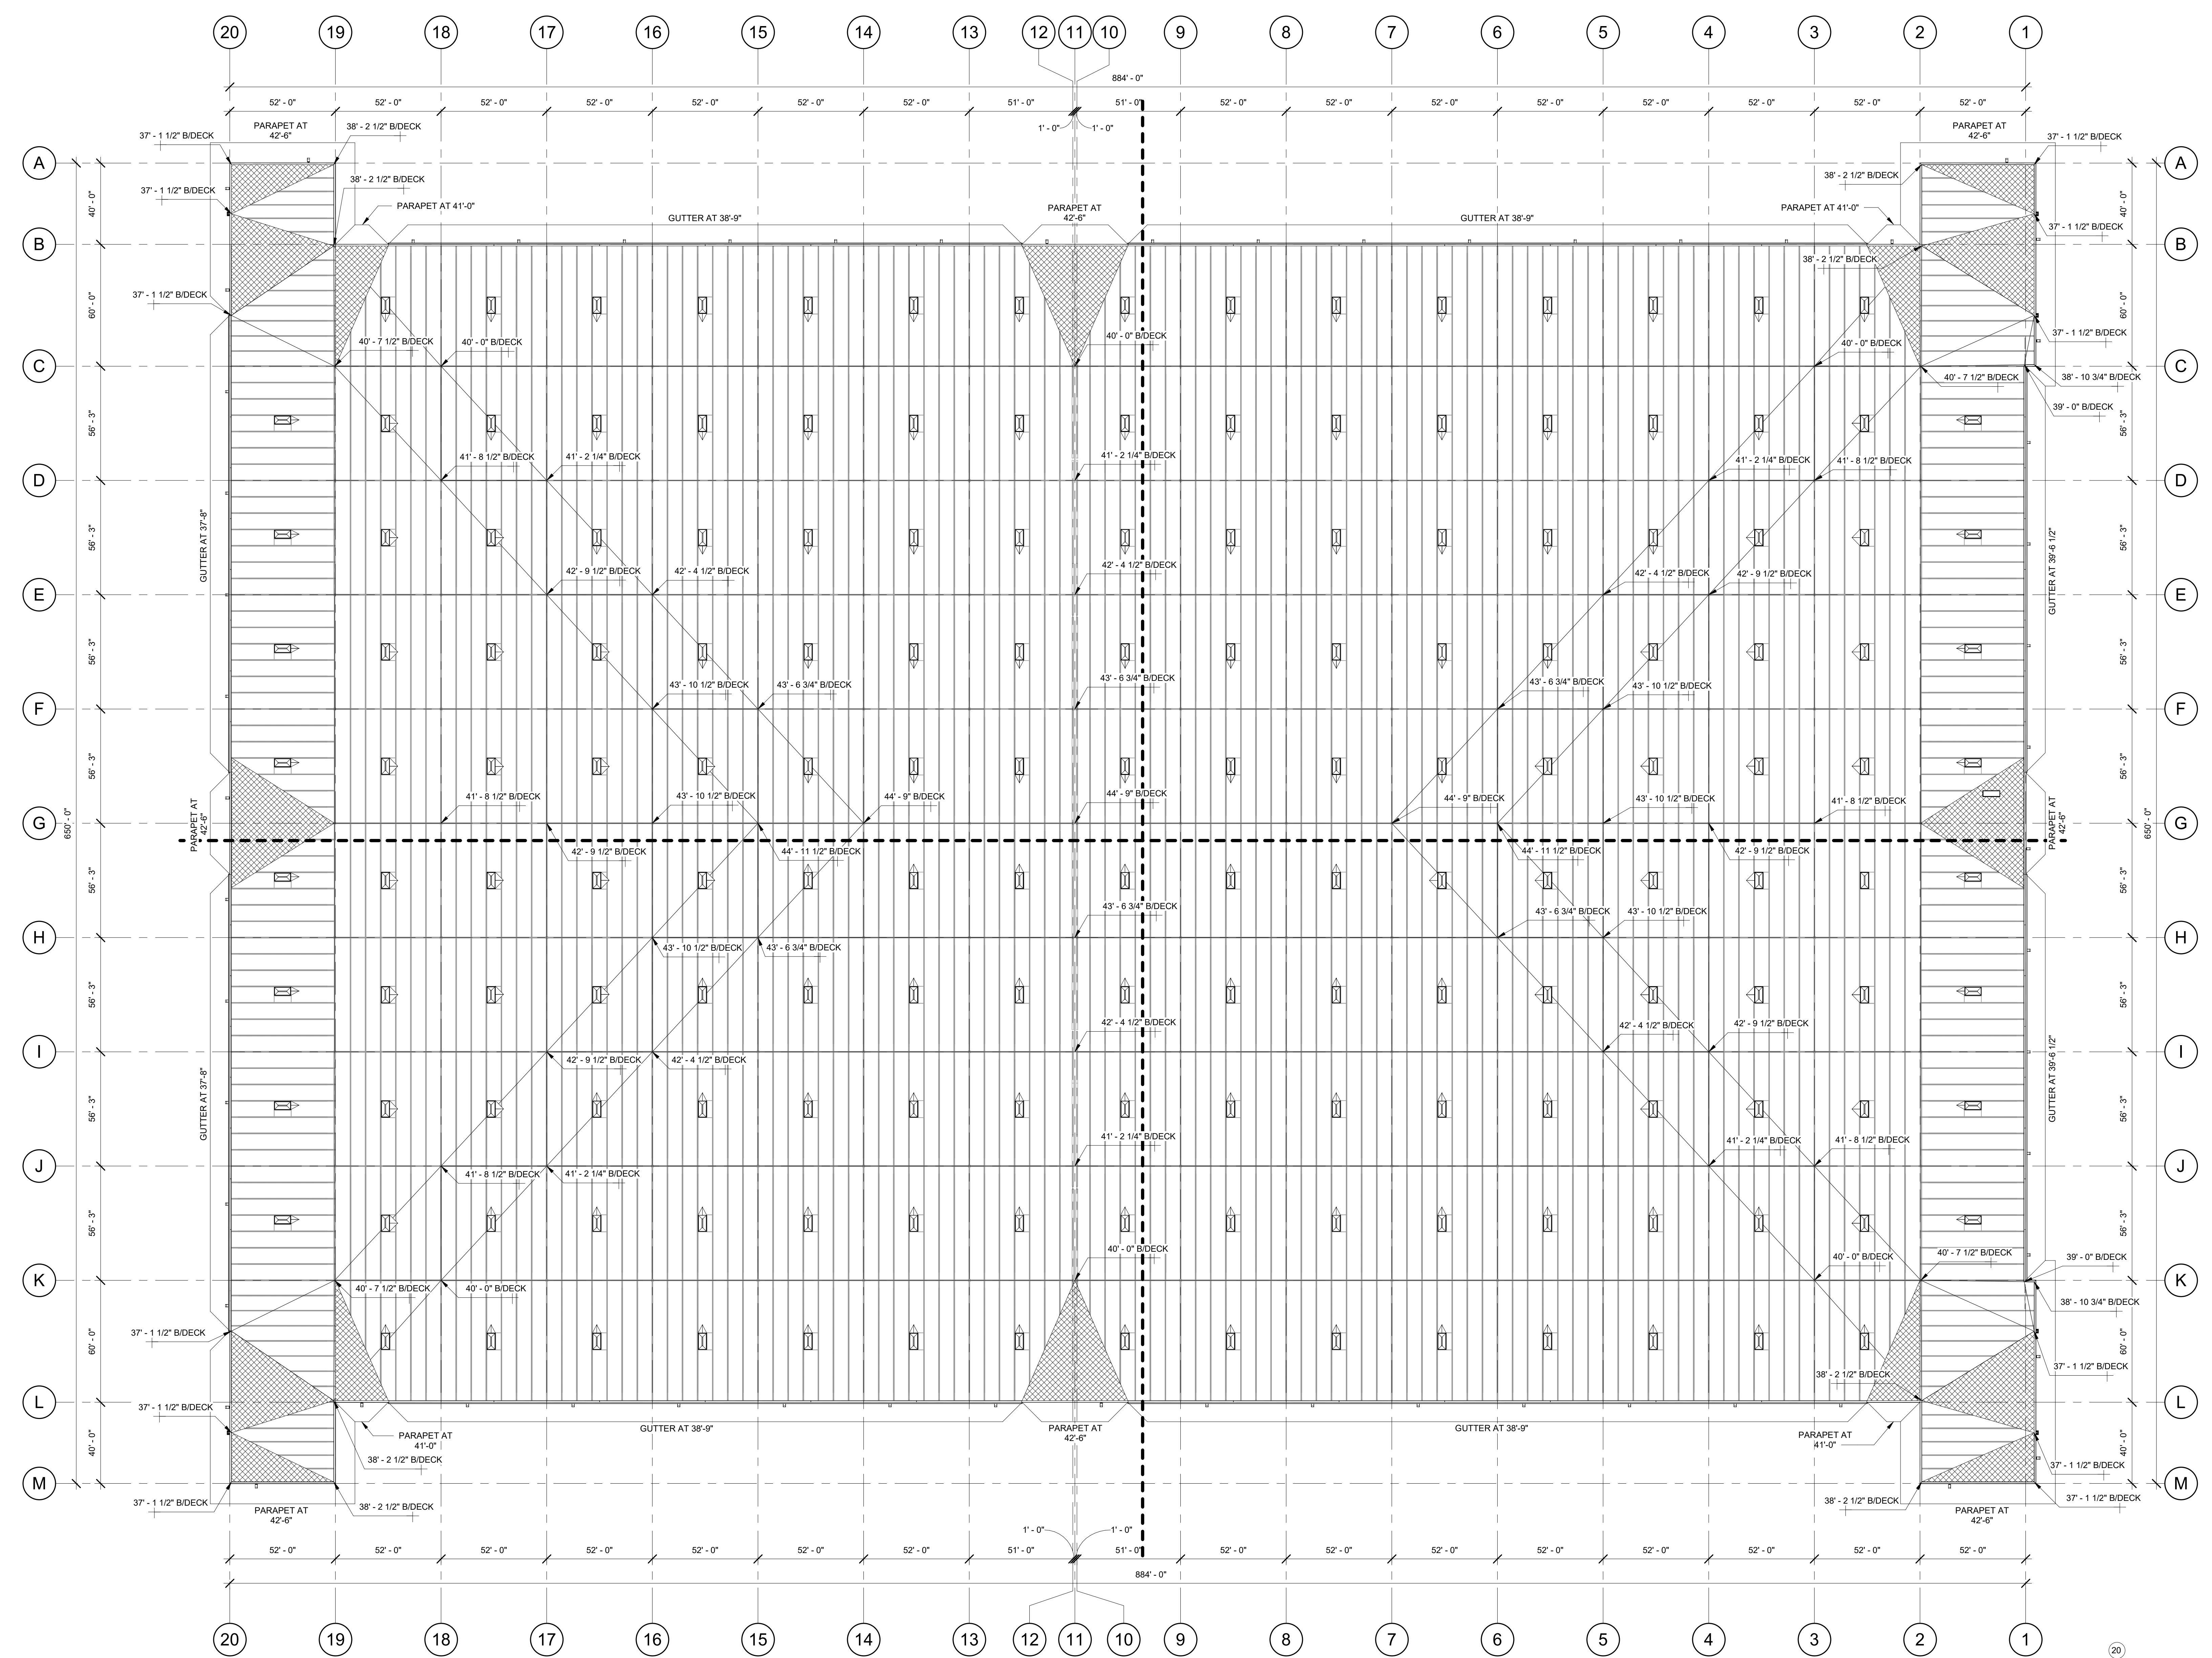

© MACKENZIE
2022 ALL RIGHTS RESERVED
THESE DRAWINGS ARE THE PROPERTY OF
MACKENZIE AND ARE NOT TO BE USED
OR REPRODUCED IN ANY MANNER
WITHOUT PRIOR WRITTEN PERMISSION

REVISION SCHEDULE		
Delta	Issued As	Issue Date


SHEET TITLE:
**OVERALL
ROOF PLAN**

DRAWN BY: JND
CHECKED BY: REW
SHEET

A1.20

JOB NO. **2220085.00**


1 OVERALL ROOF PLAN
A1.20 1/32" = 1'-0"

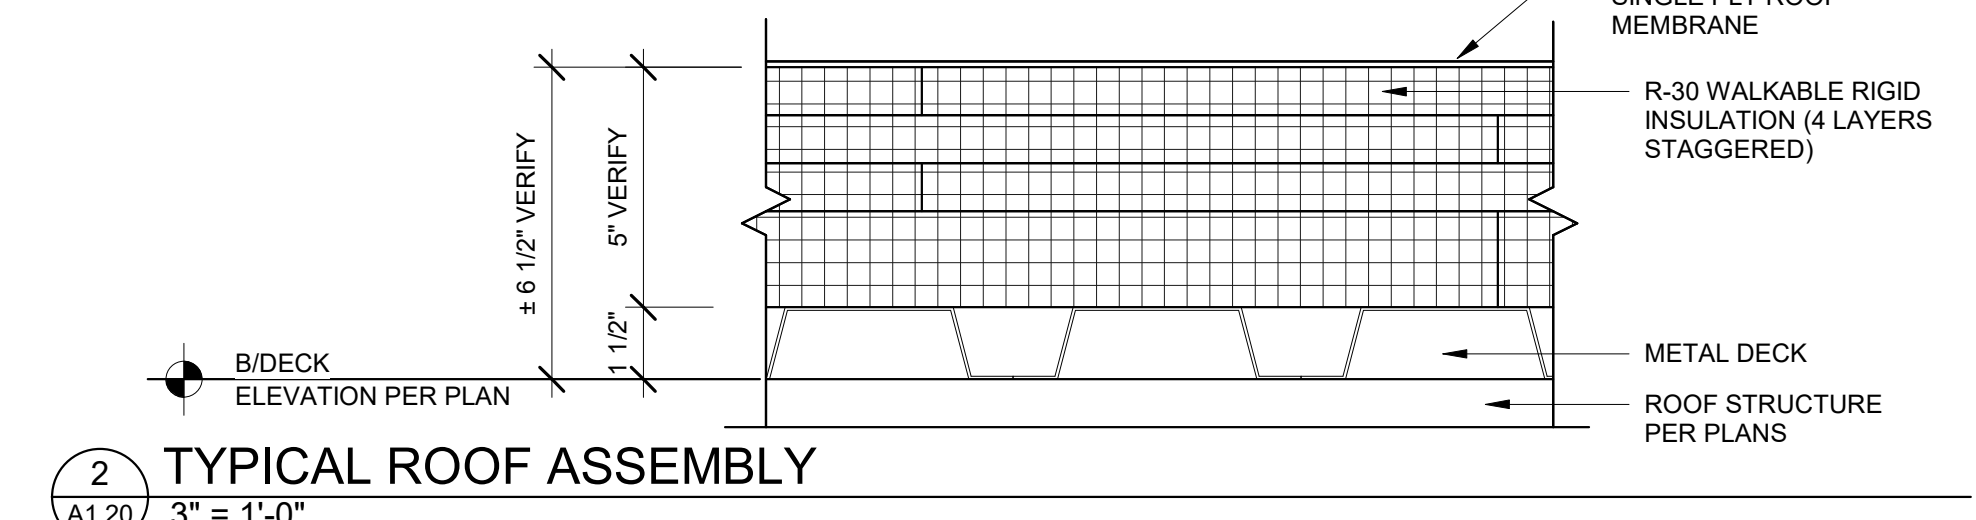

2 TYPICAL ROOF ASSEMBLY
A1.20 3" = 1'-0"


LEGEND


- SKYLIGHT WITH CRICKET AT HIGH SIDE 1/4" PER FT MIN SLOPE, SEE DETAIL 8/A5.12
- BUILT UP CRICKET, 1/4" MIN (SEE PLAN FOR ELEVATIONS)

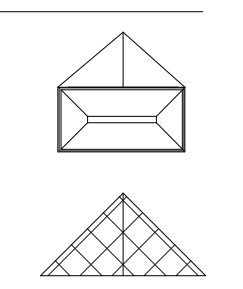


GENERAL NOTES

- A. MAINTAIN 1/4" PER FOOT MINIMUM SLOPE THROUGHOUT ROOF.
- B. ALL ROOF ELEVATIONS TO BOTTOM OF DECK.
- C. WALKWAY PADS ARE SHOWN SCHEMATICALLY. WALKWAY PADS SHOULD BE PROVIDED AT AREAS SHOWN AND TO INCLUDE ALL EQUIPMENT INSTALLATIONS, DOORWAYS, STAIR/LADDER LANDINGS, AND OTHER AREAS REQUIRING REGULAR MAINTENANCE.
- D. CONTRACTOR TO PROVIDE COVERS, ENCLOSURES, AND/OR SEALANTS AT ALL ROOF PENETRATIONS, PIPES, CURBS, DUCTS, AND CONNECTIONS. COORDINATE AND REFER TO MECHANICAL/ELECTRICAL DISCIPLINES FOR ADDITIONAL INFORMATION.
- E. PROVIDE SPLASHBLOCKS AT DOWNSPOUTS OF ALL ROOF ACCESSORY STRUCTURES.
- F. SEE DETAIL 10/A5.12 FOR PIPE PENETRATIONS.
- G. SEE DETAIL 9/A5.12 FOR MECHANICAL UNIT CURBS.

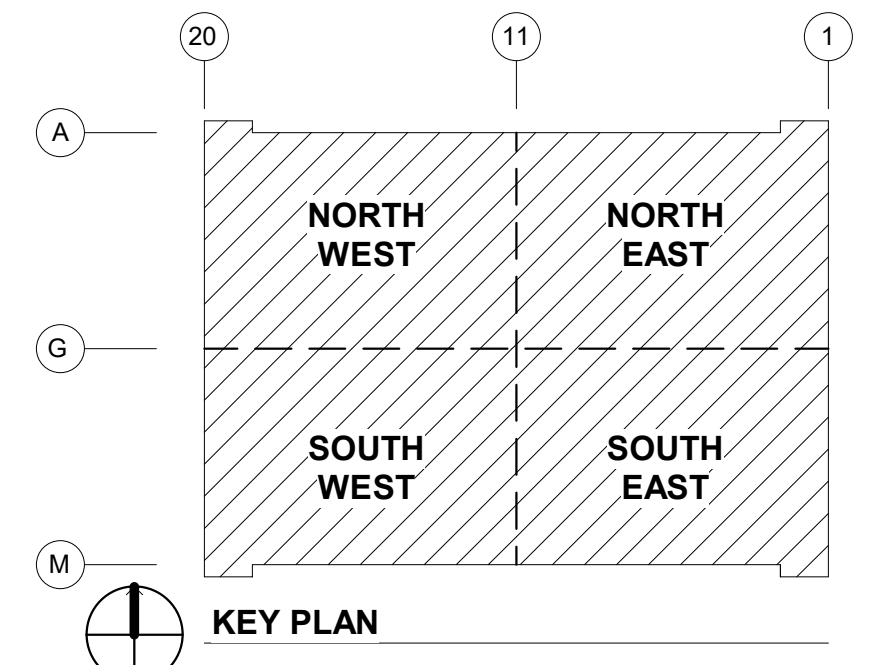


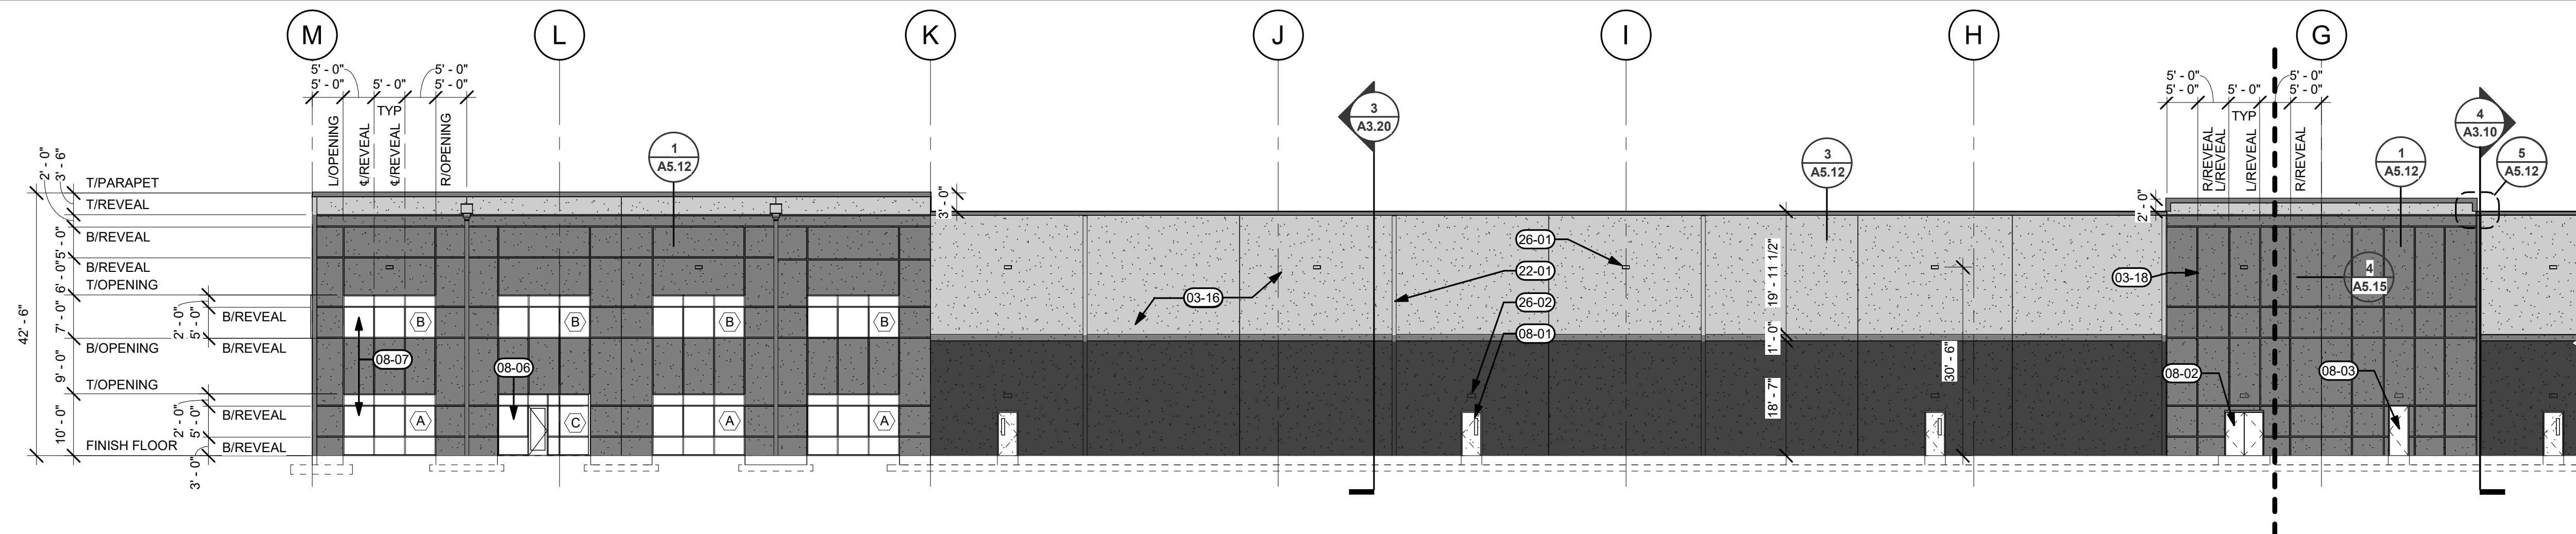


2 EAST ELEVATION (SOUTH)
AZ.10 1/16" = 1'-0"

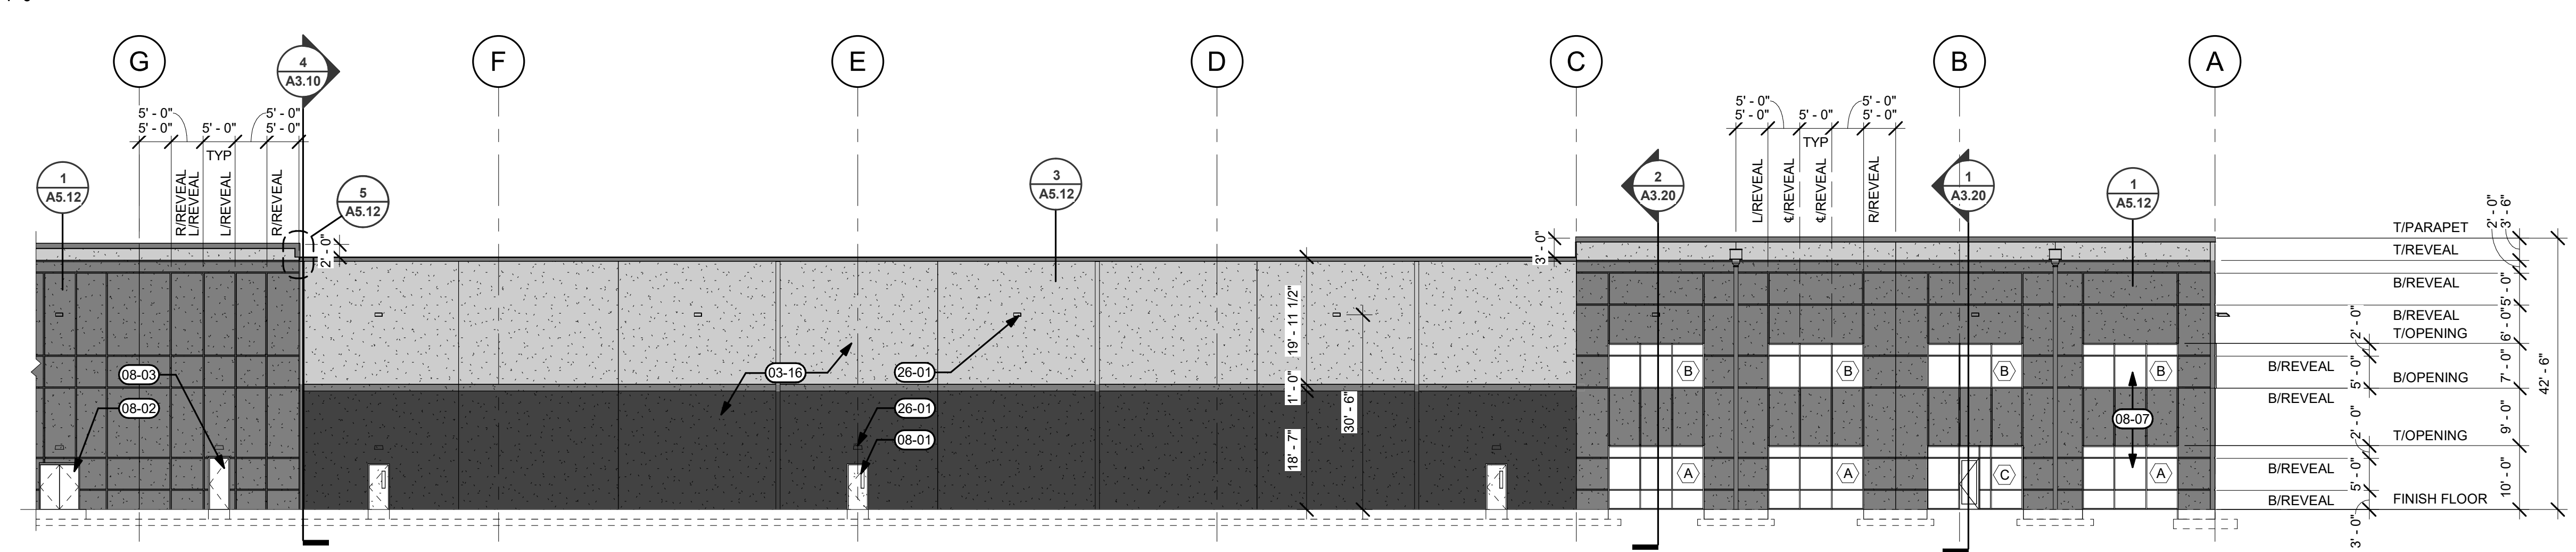


5 EAST ELEVATION (NORTH)
AZ.10 1/16" = 1'-0"

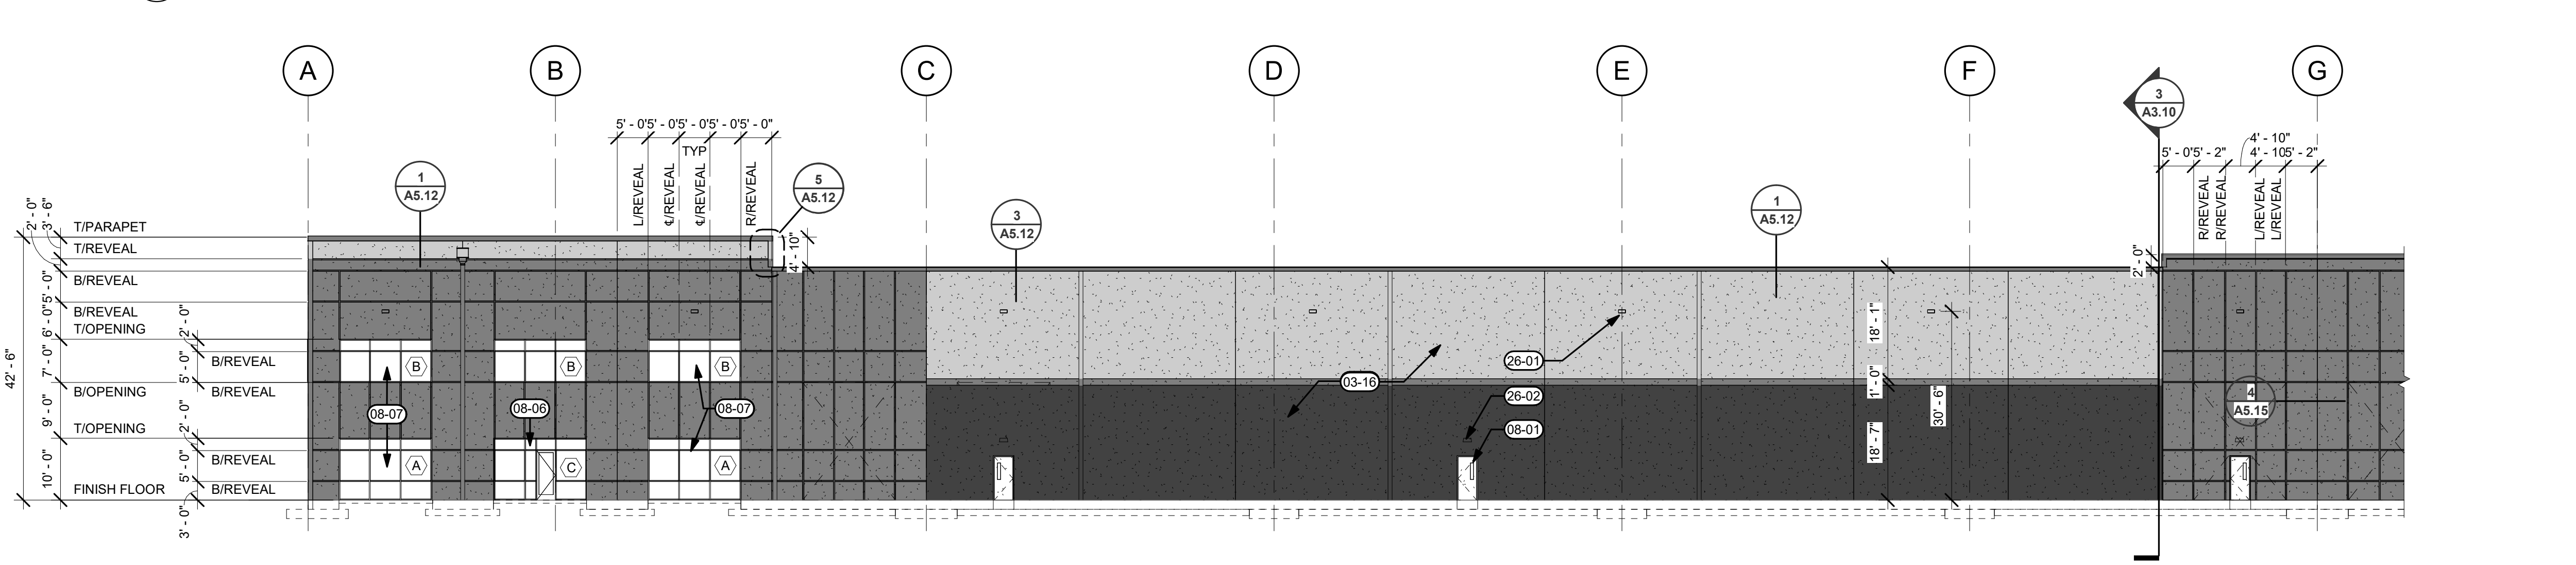


4 WEST ELEVATION (NORTH)
AZ.10 1/16" = 1'-0"

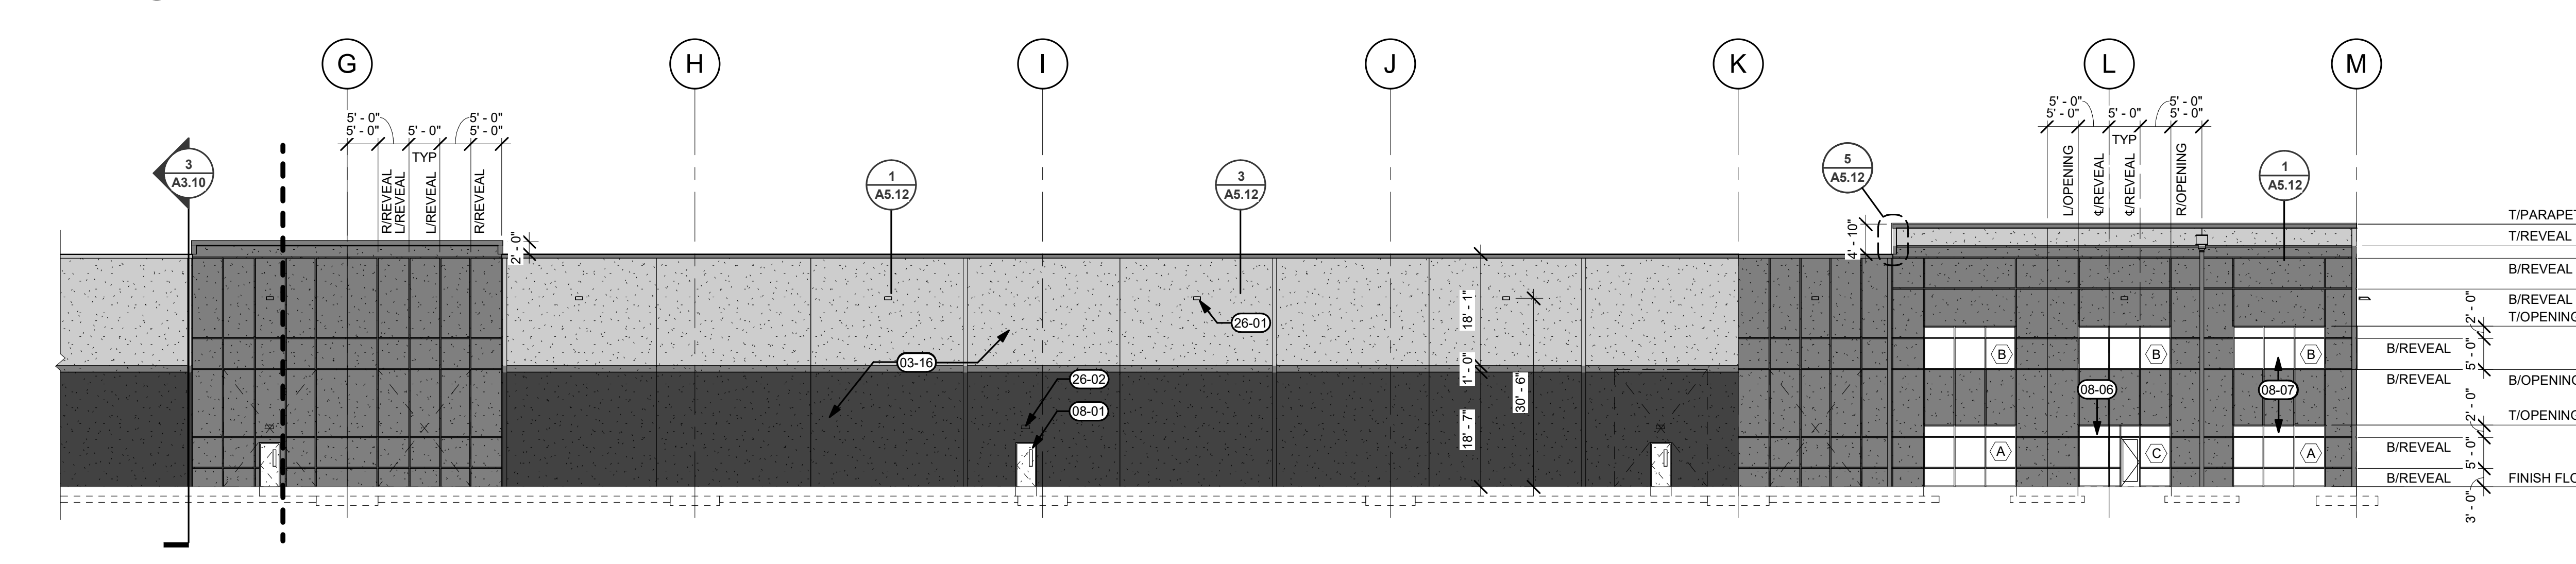


6 WEST ELEVATION (SOUTH)
AZ.10 1/16" = 1'-0"

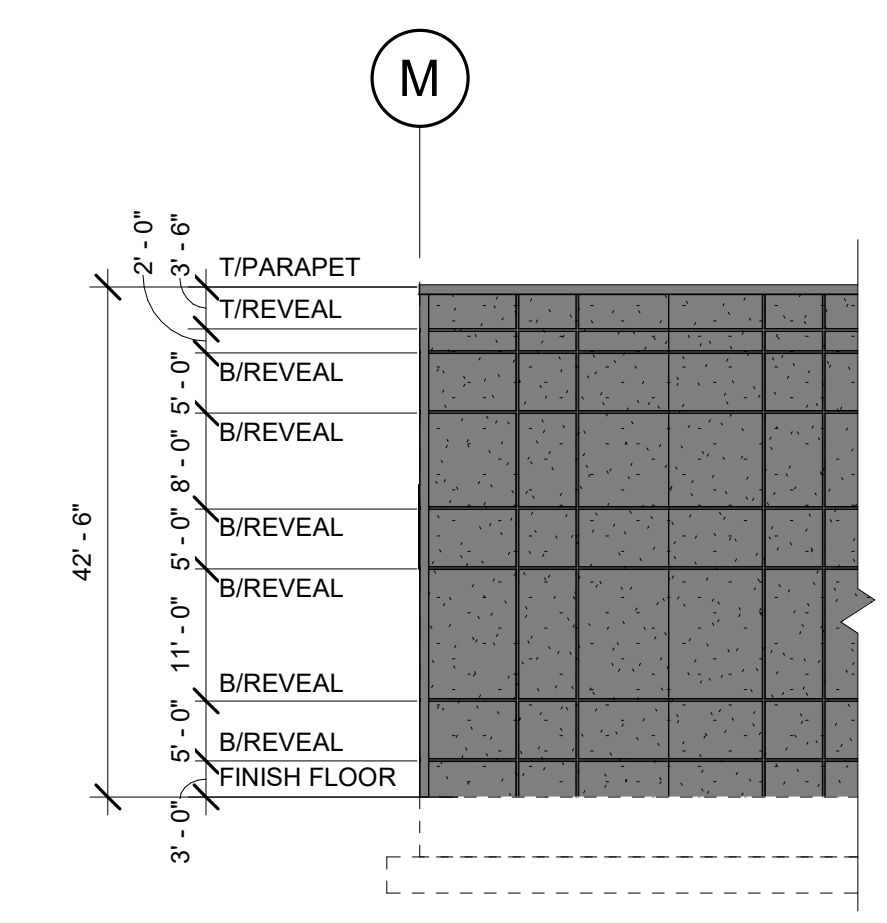


1 RETURN PANELS @ GRIDLINE 19
AZ.10 1/16" = 1'-0"

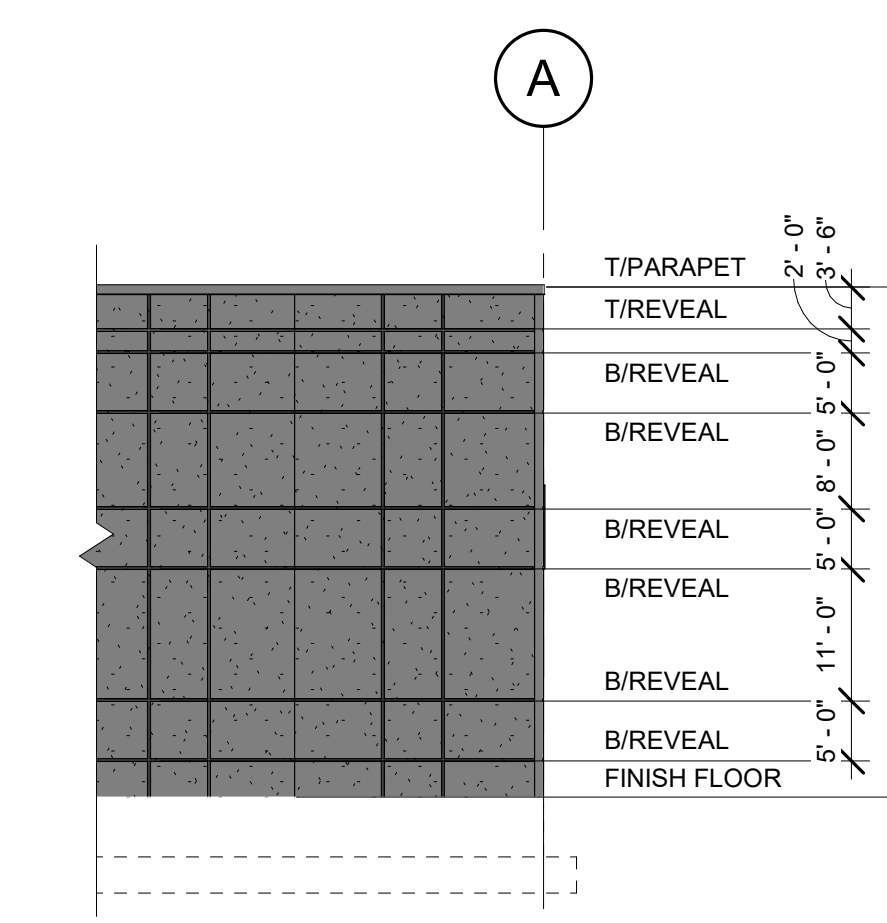

8 RETURN PANELS @ GRIDLINE 19
AZ.10 1/16" = 1'-0"

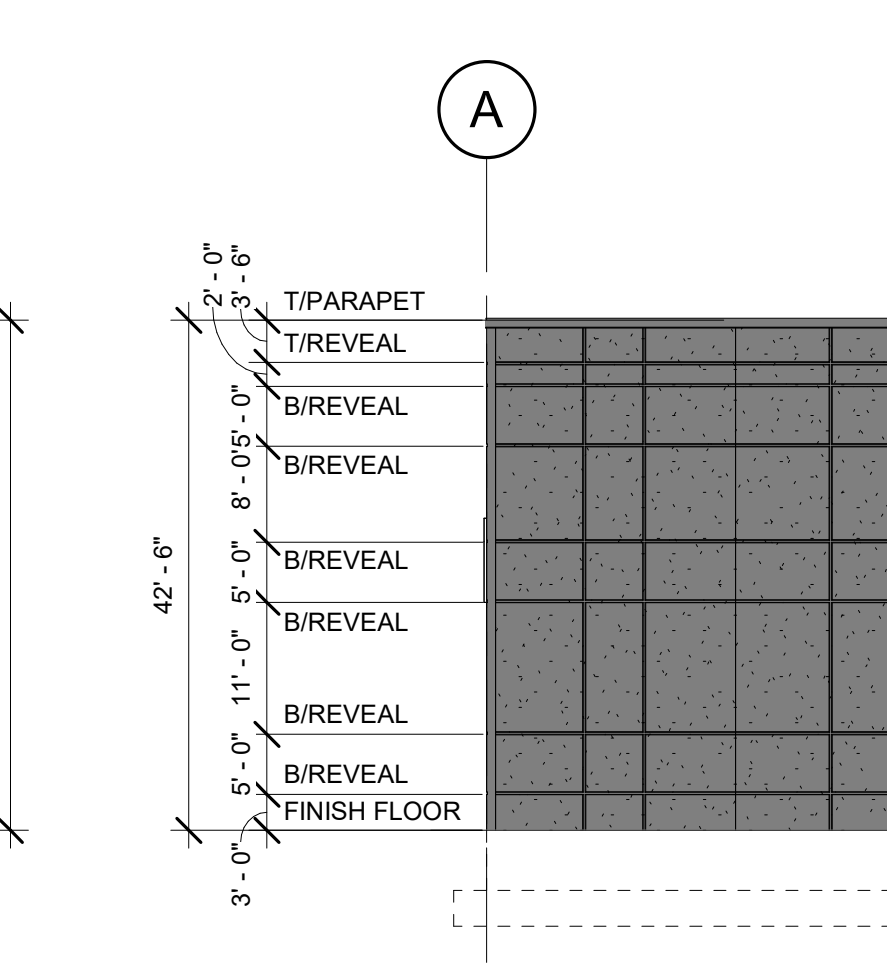

7 RETURN PANELS @ GRIDLINE 2
AZ.10 1/16" = 1'-0"

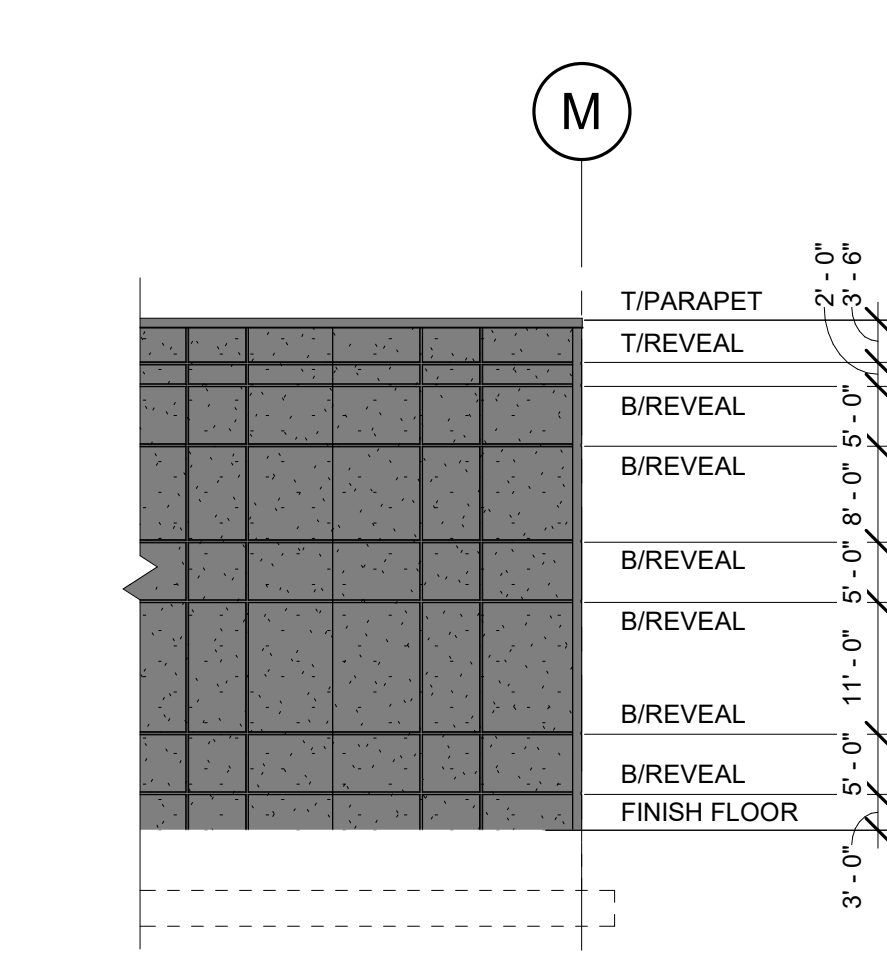

3 RETURN PANELS @ GRIDLINE 2
AZ.10 1/16" = 1'-0"

GENERAL NOTES

SEE ARCHITECTURAL GENERAL NOTES A0.01 FOR ADDITIONAL NOTES
SEE A6.10 FOR WINDOW SCHEDULE.

PAINT SCHEDULE

- P-1: SHERWIN WILLIAMS "PASSIVE" SW 7064
- P-2: SHERWIN WILLIAMS "CITY SCAPE" SW 7067
- P-3: SHERWIN WILLIAMS "IRON ORE" SW 7069

KEYNOTES

- 03-16 TILT-UP CONCRETE PANEL, SEE STRUCTURAL
- 03-18 1" REVEAL "A", SEE DETAIL 3/A5.10
- 08-01 INSULATED HM PERSONNEL DOOR, PAINT PER ELEVATIONS. SEE DOOR SCHEDULE
- 08-02 INSULATED DOUBLE HM PERSONNEL DOOR, PAINT PER ELEVATIONS. SEE DOOR SCHEDULE
- 08-03 INSULATED HM PERSONNEL DOOR AT ELECTRICAL ROOM, PAINT PER ELEVATIONS. SEE DOOR SCHEDULE
- 08-06 STOREFRONT ENTRY, SEE A6.10 FOR WINDOW SCHEDULE
- 08-07 STOREFRONT WINDOW, SEE A6.10 FOR WINDOW SCHEDULE
- 22-01 DOWNSPOUT, PAINT TO MATCH BACKGROUND COLOR, SEE ELEVATIONS
- 26-01 EXTERIOR LIGHT, DESIGN-BUILD ELECTRICAL TO VERIFY ALL REQUIREMENTS. COORDINATE WITH A/E IF LOCATIONS ARE TO CHANGE. SEE CIVIL FOR ADDITIONAL INFORMATION. SHOE BOX STYLE, DARK ANODIZED FINISH AND FULL CUT OFF.
- 26-02 EMERGENCY EGRESS LIGHT TO MEET CODE REQUIREMENTS. DESIGN-BUILD ELECTRICAL TO VERIFY ALL REQUIREMENTS. DARK ANODIZED FINISH.

© MACKENZIE
2022 ALL RIGHTS RESERVED
THESE DRAWINGS ARE THE PROPERTY OF
MACKENZIE AND ARE NOT TO BE USED
OR REPRODUCED IN ANY MANNER
WITHOUT PRIOR WRITTEN PERMISSION

REVISION SCHEDULE		
Delta	Issued As	Issue Date

SHEET TITLE:
**BUILDING
ELEVATIONS**

DRAWN BY: Author
CHECKED BY: Checker
SHEET

GENERAL NOTES
 SEE ARCHITECTURAL GENERAL NOTES A0.01 FOR ADDITIONAL NOTES
 SEE A6.10 FOR WINDOW SCHEDULE.

PAINT SCHEDULE


- P-1: SHERWIN WILLIAMS "PASSIVE" SW 7064
- P-2: SHERWIN WILLIAMS "CITY SCAPE" SW 7067
- P-3: SHERWIN WILLIAMS "IRON ORE" SW 7069

KEYNOTES


- 03-16 TILT-UP CONCRETE PANEL. SEE STRUCTURAL.
- 05-06 STEEL ACCESS STAIRS. SEE DETAILS 1-6A7.10
- 08-01 INSULATED HM PERSONNEL DOOR. PAINT PER ELEVATIONS. SEE DOOR SCHEDULE.
- 08-04 9'-0" X 10'-0" OHD INSULATED HIGH-LIFT DOCK DOOR. SEE DOOR SCHEDULE.
- 08-05 12'-0" X 14'-0" OHD INSULATED DRIVE-IN DOOR WITH 3'-0" X 7'-0" PERSONNEL DOOR. WITH 1" INSULATED TRANSOM WINDOW ABOVE. SEE DOOR SCHEDULE.
- 08-07 STOREFRONT WINDOW. SEE A6.10 FOR WINDOW SCHEDULE.
- 22-01 DOWNSPOUT. PAINT TO MATCH BACKGROUND COLOR. SEE ELEVATIONS.
- 26-01 EXTERIOR LIGHT. DESIGN-BUILD ELECTRICAL TO VERIFY ALL REQUIREMENTS. COORDINATE WITH A/E IF LOCATIONS ARE TO CHANGE. SEE CIVIL FOR ADDITIONAL INFORMATION. SHOE BOX STYLE. DARK ANODIZED FINISH AND FULL CUT OFF.
- 26-02 EMERGENCY EGRESS LIGHT TO MEET CODE REQUIREMENTS. DESIGN-BUILD ELECTRICAL TO VERIFY ALL REQUIREMENTS. DARK ANODIZED FINISH.

SPCETH DEVELOPMENT
 10260 SW
 GREENBURG RD
 PORTLAND, OR 97223


15 LOGISTICS CENTER EAST PHASE I

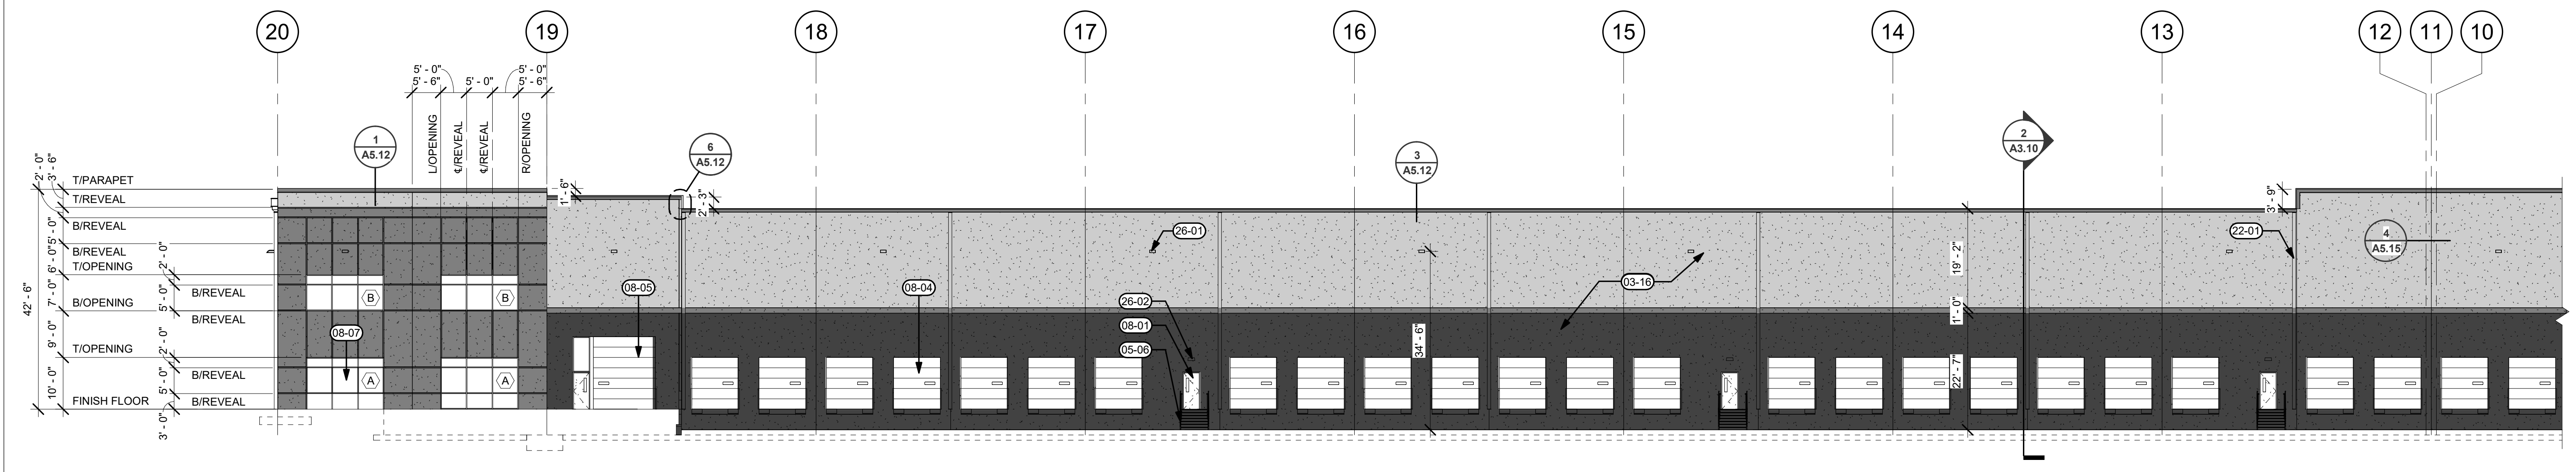


1 SOUTH ELEVATION (WEST)
 A2.11 1/16" = 1'-0"

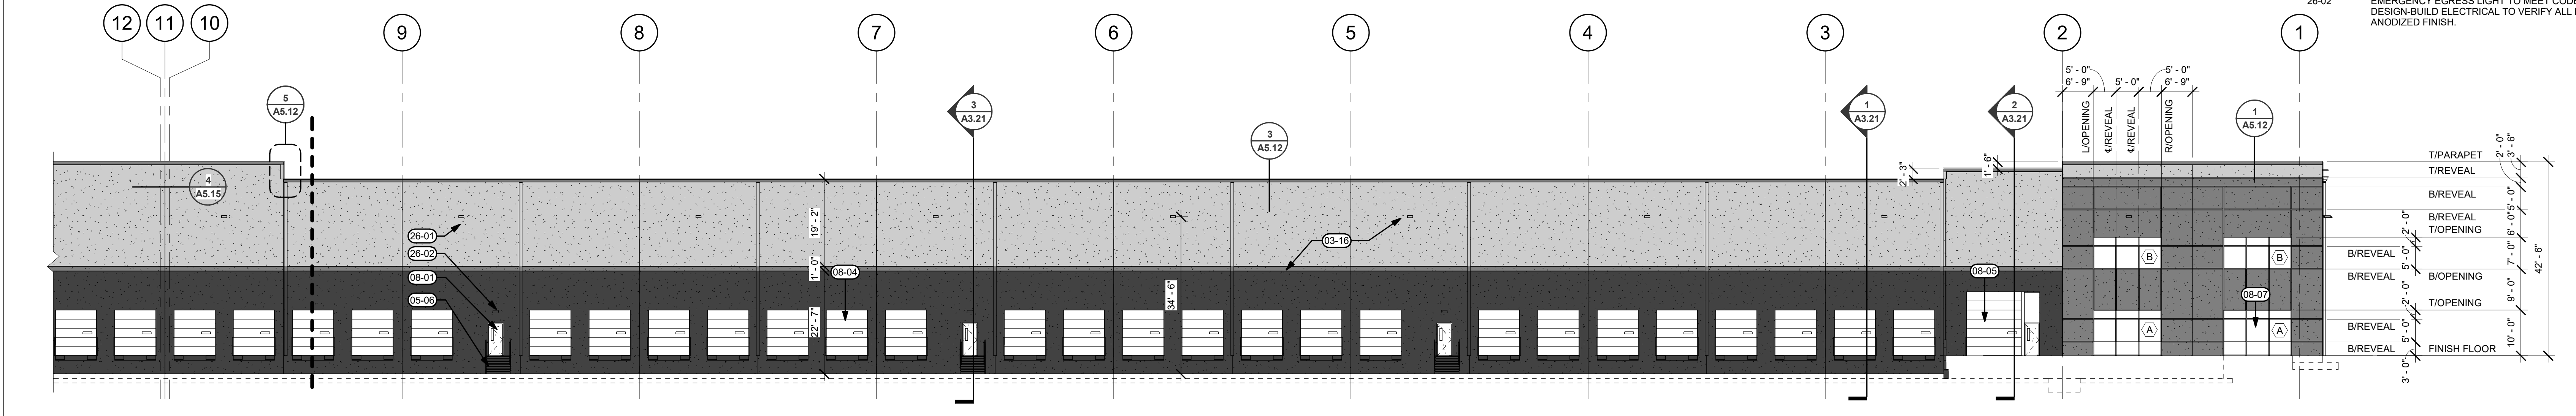

2 SOUTH ELEVATION (EAST)
 A2.11 1/16" = 1'-0"

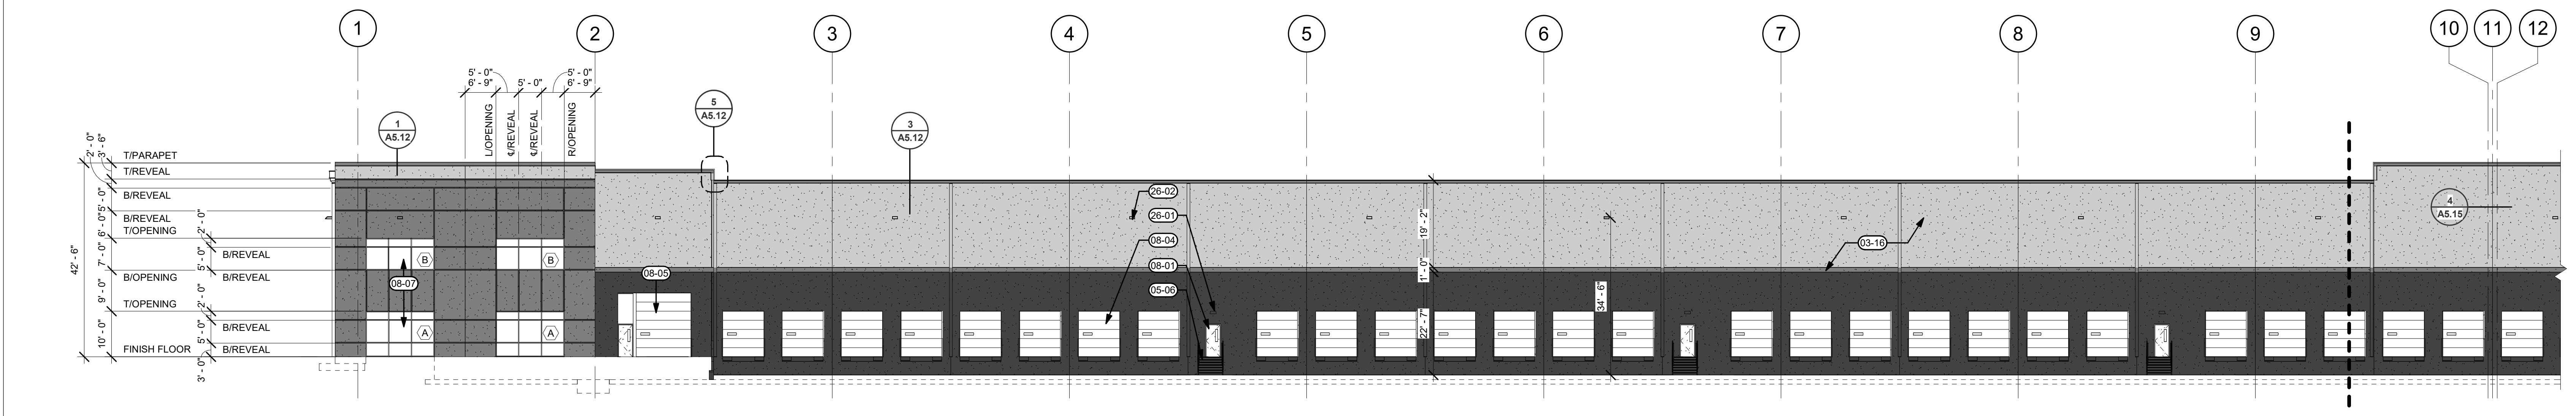

3 NORTH ELEVATION (EAST)
 A2.11 1/16" = 1'-0"

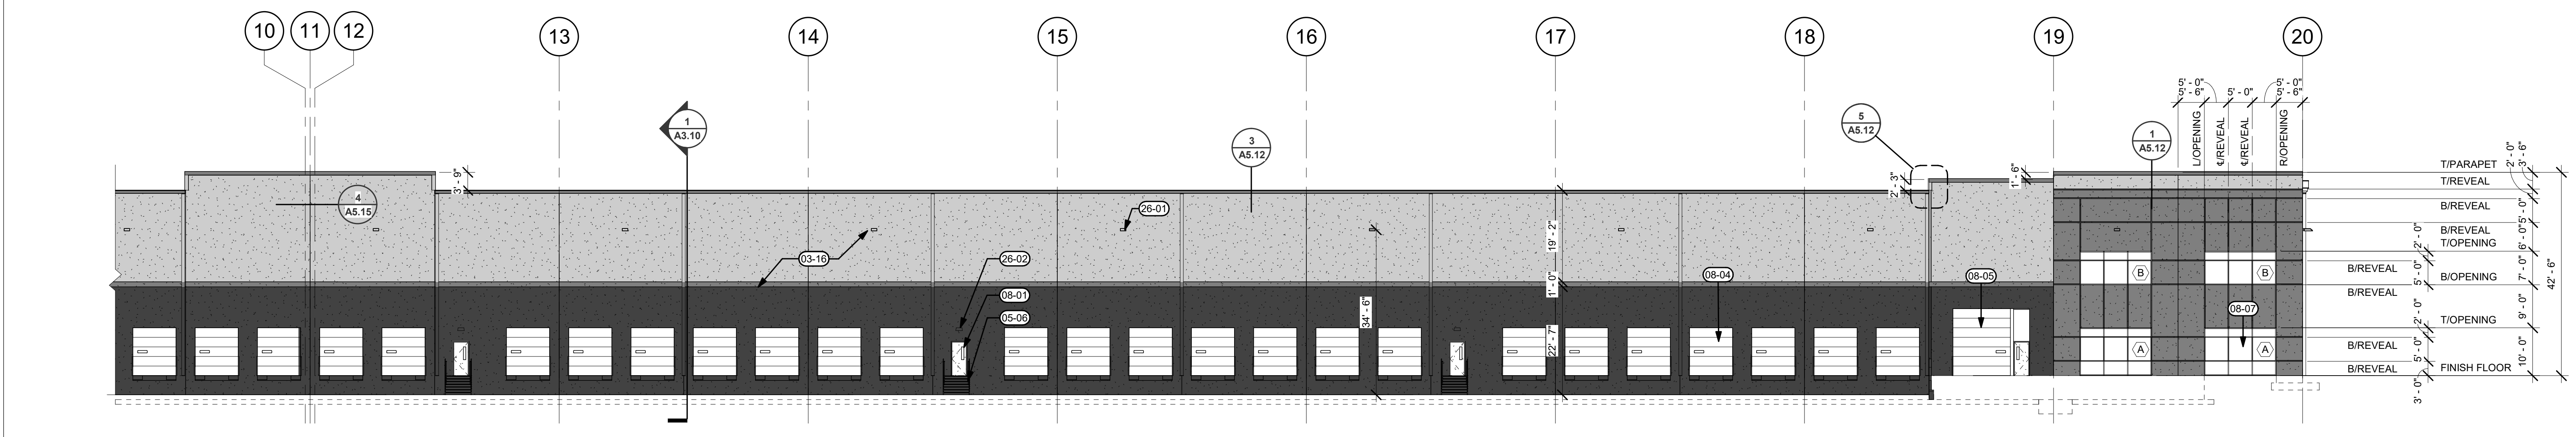

4 NORTH ELEVATION (WEST)
 A2.11 1/16" = 1'-0"

© MACKENZIE
 2022 ALL RIGHTS RESERVED
 THESE DRAWINGS ARE THE PROPERTY OF
 MACKENZIE AND ARE NOT TO BE USED
 OR REPRODUCED IN ANY MANNER
 WITHOUT PRIOR WRITTEN PERMISSION

REVISION SCHEDULE

Delta	Issued As	Issue Date

SHEET TITLE:
BUILDING ELEVATIONS

DRAWN BY: Author
 CHECKED BY: Checker
 SHEET

A2.11

REVISION SCHEDULE		
Delta	Issued As	Issue Date

SHEET TITLE:
**BUILDING
SECTIONS**

DRAWN BY: Author

CHECKED BY: Checker


SHEET

A3.10


JOB NO. **2220085.00**

KEYNOTES


- 03-03 CONCRETE SLAB ON GRADE, SEE STRUCTURAL
- 05-01 HSS COLUMN, SEE STRUCTURAL
- 05-02 STEEL JOIST FRAMING, SEE STRUCTURAL
- 05-03 STEEL GIRDER, SEE STRUCTURAL
- 05-04 STEEL DECKING, SEE STRUCTURAL

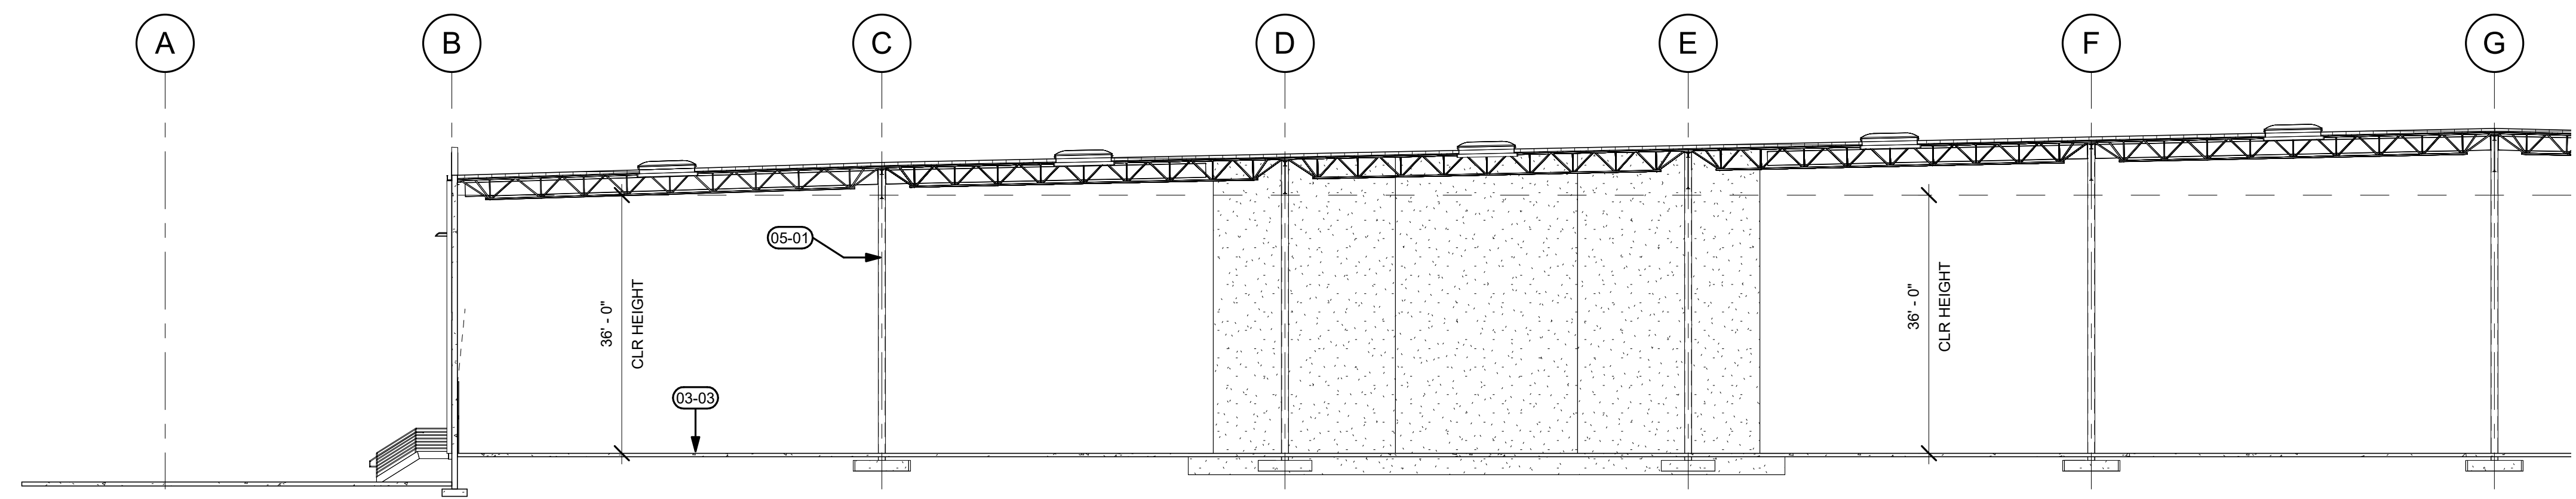


1 BUILDING SECTION-NORTH/SOUTH (NORTH END)
A3.10 1/16" = 1'-0"

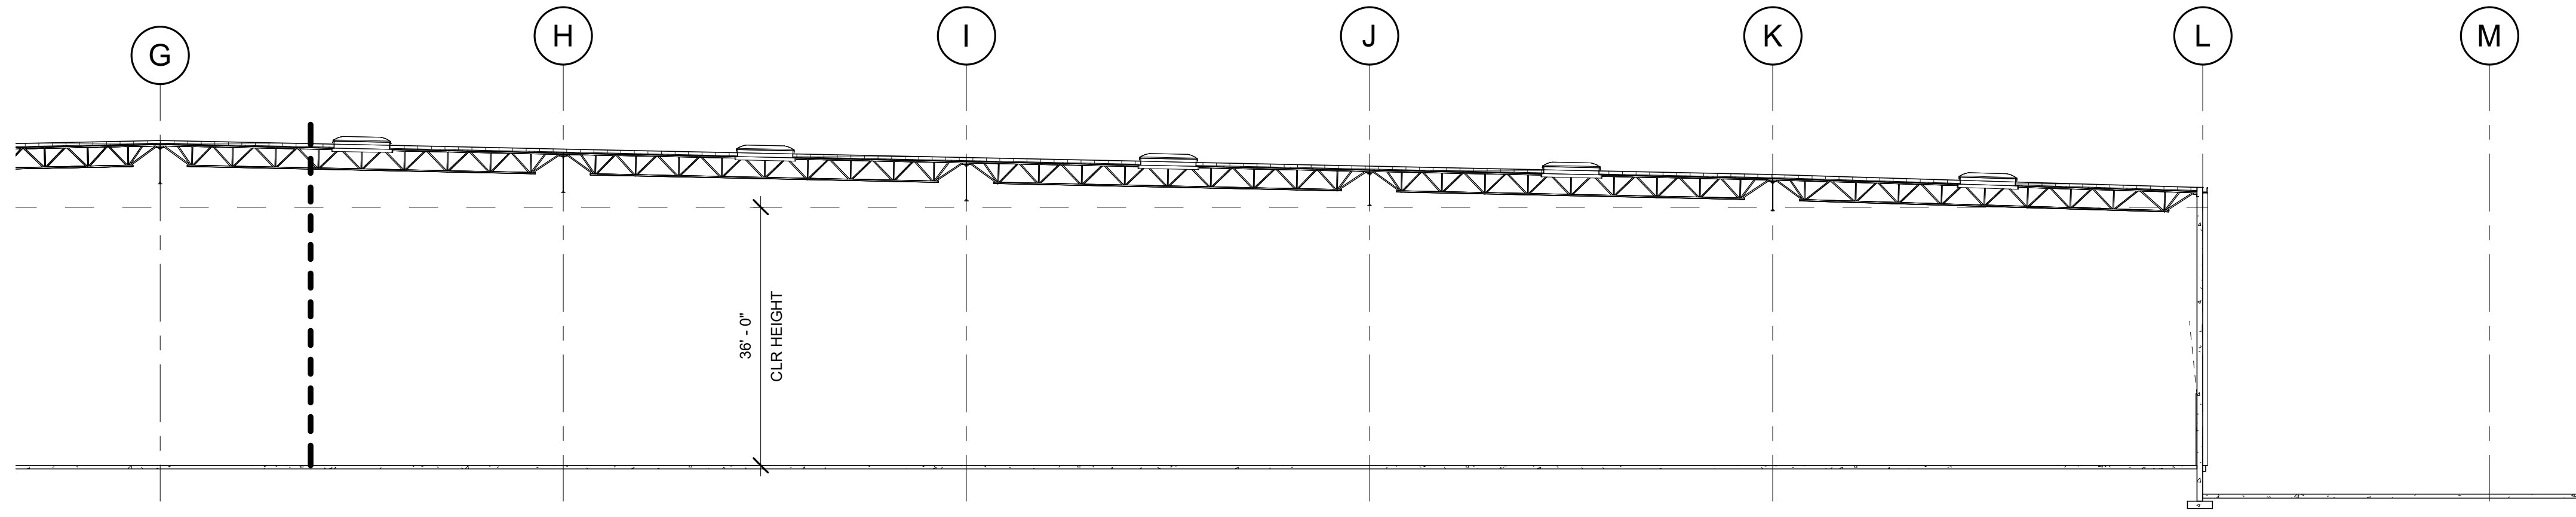


2 BUILDING SECTION-NORTH/SOUTH (SOUTH END)
A3.10 1/16" = 1'-0"

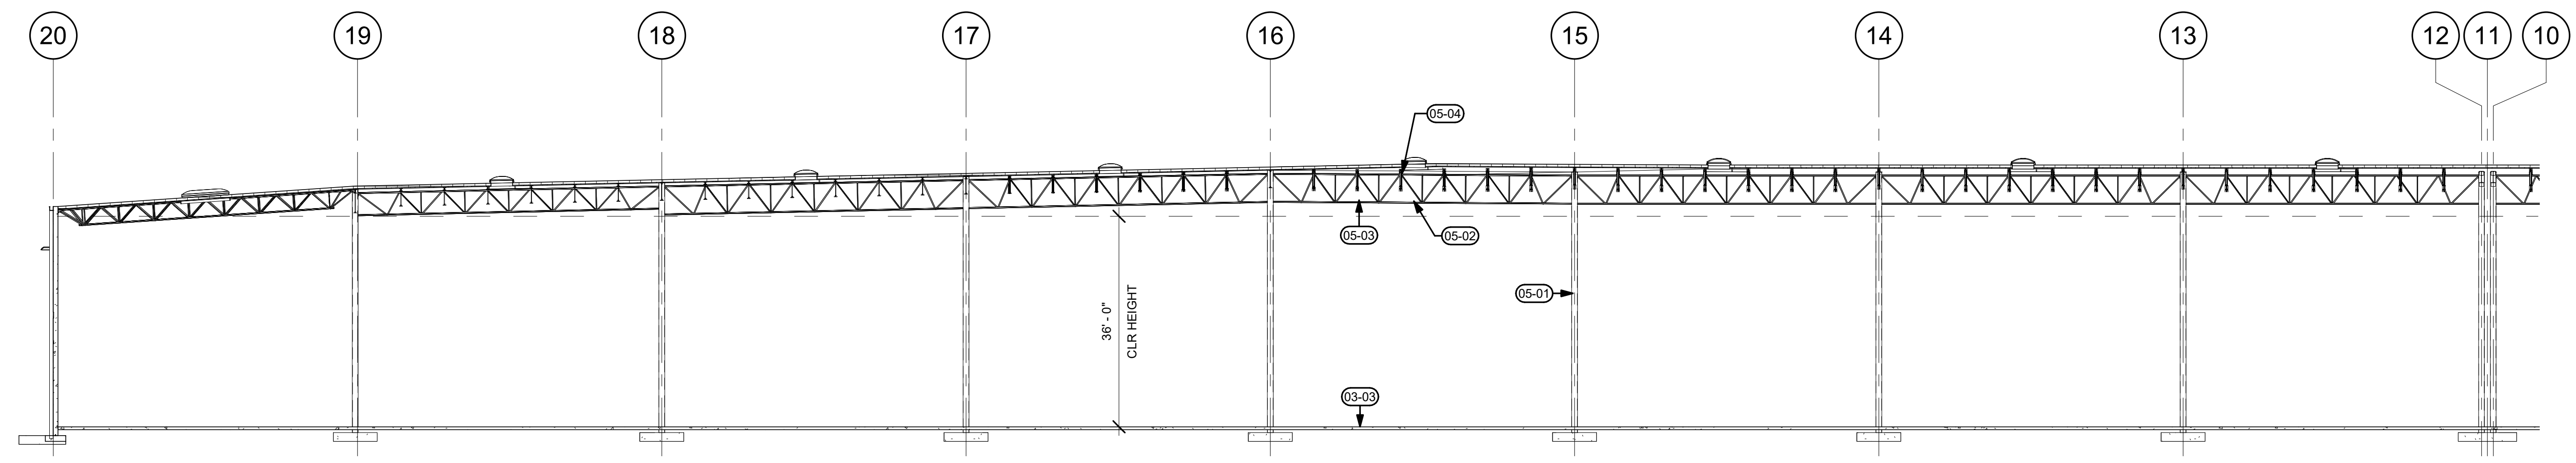


3 BUILDING SECTION- EAST/WEST (WEST END)
A3.10 1/16" = 1'-0"

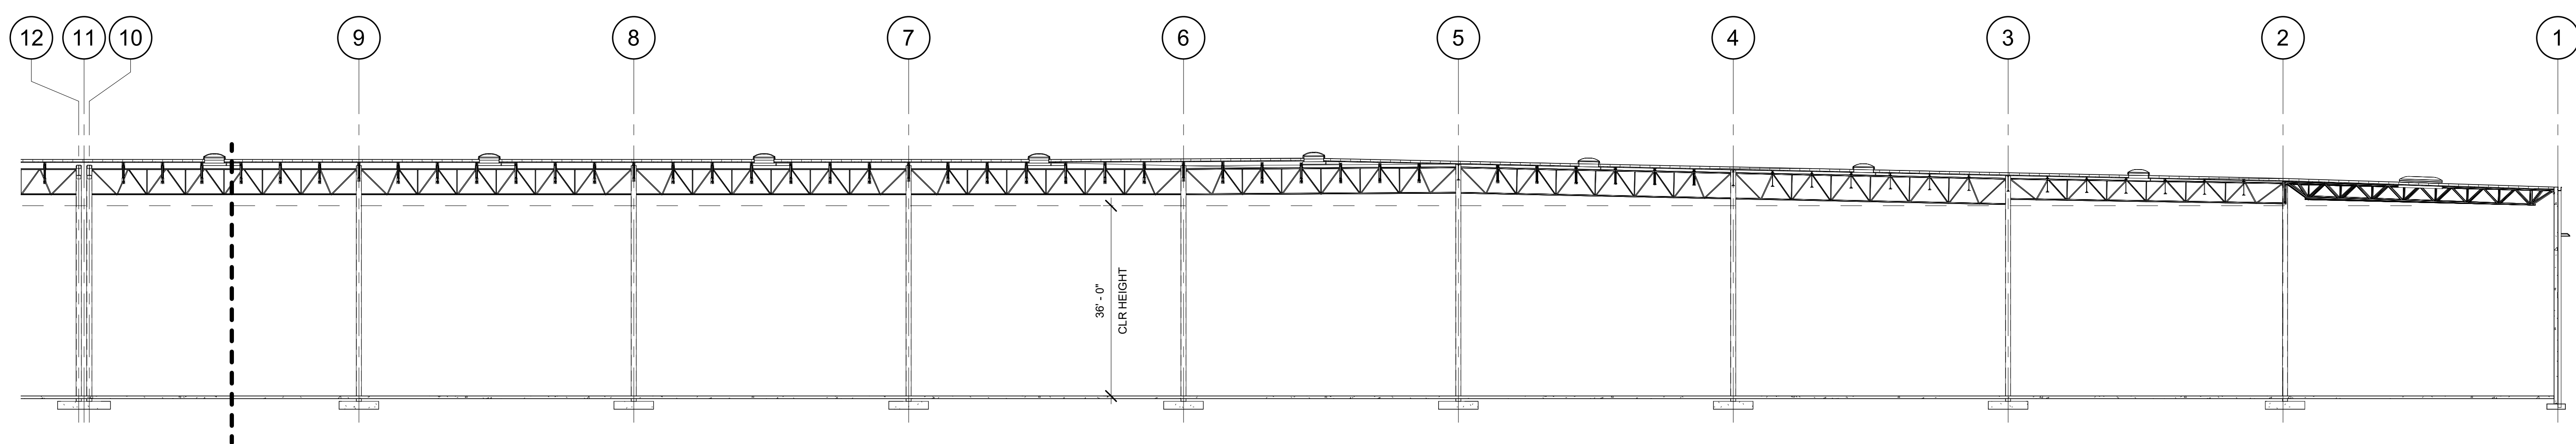


4 BUILDING SECTION- EAST/WEST (EAST END)
A3.10 1/16" = 1'-0"

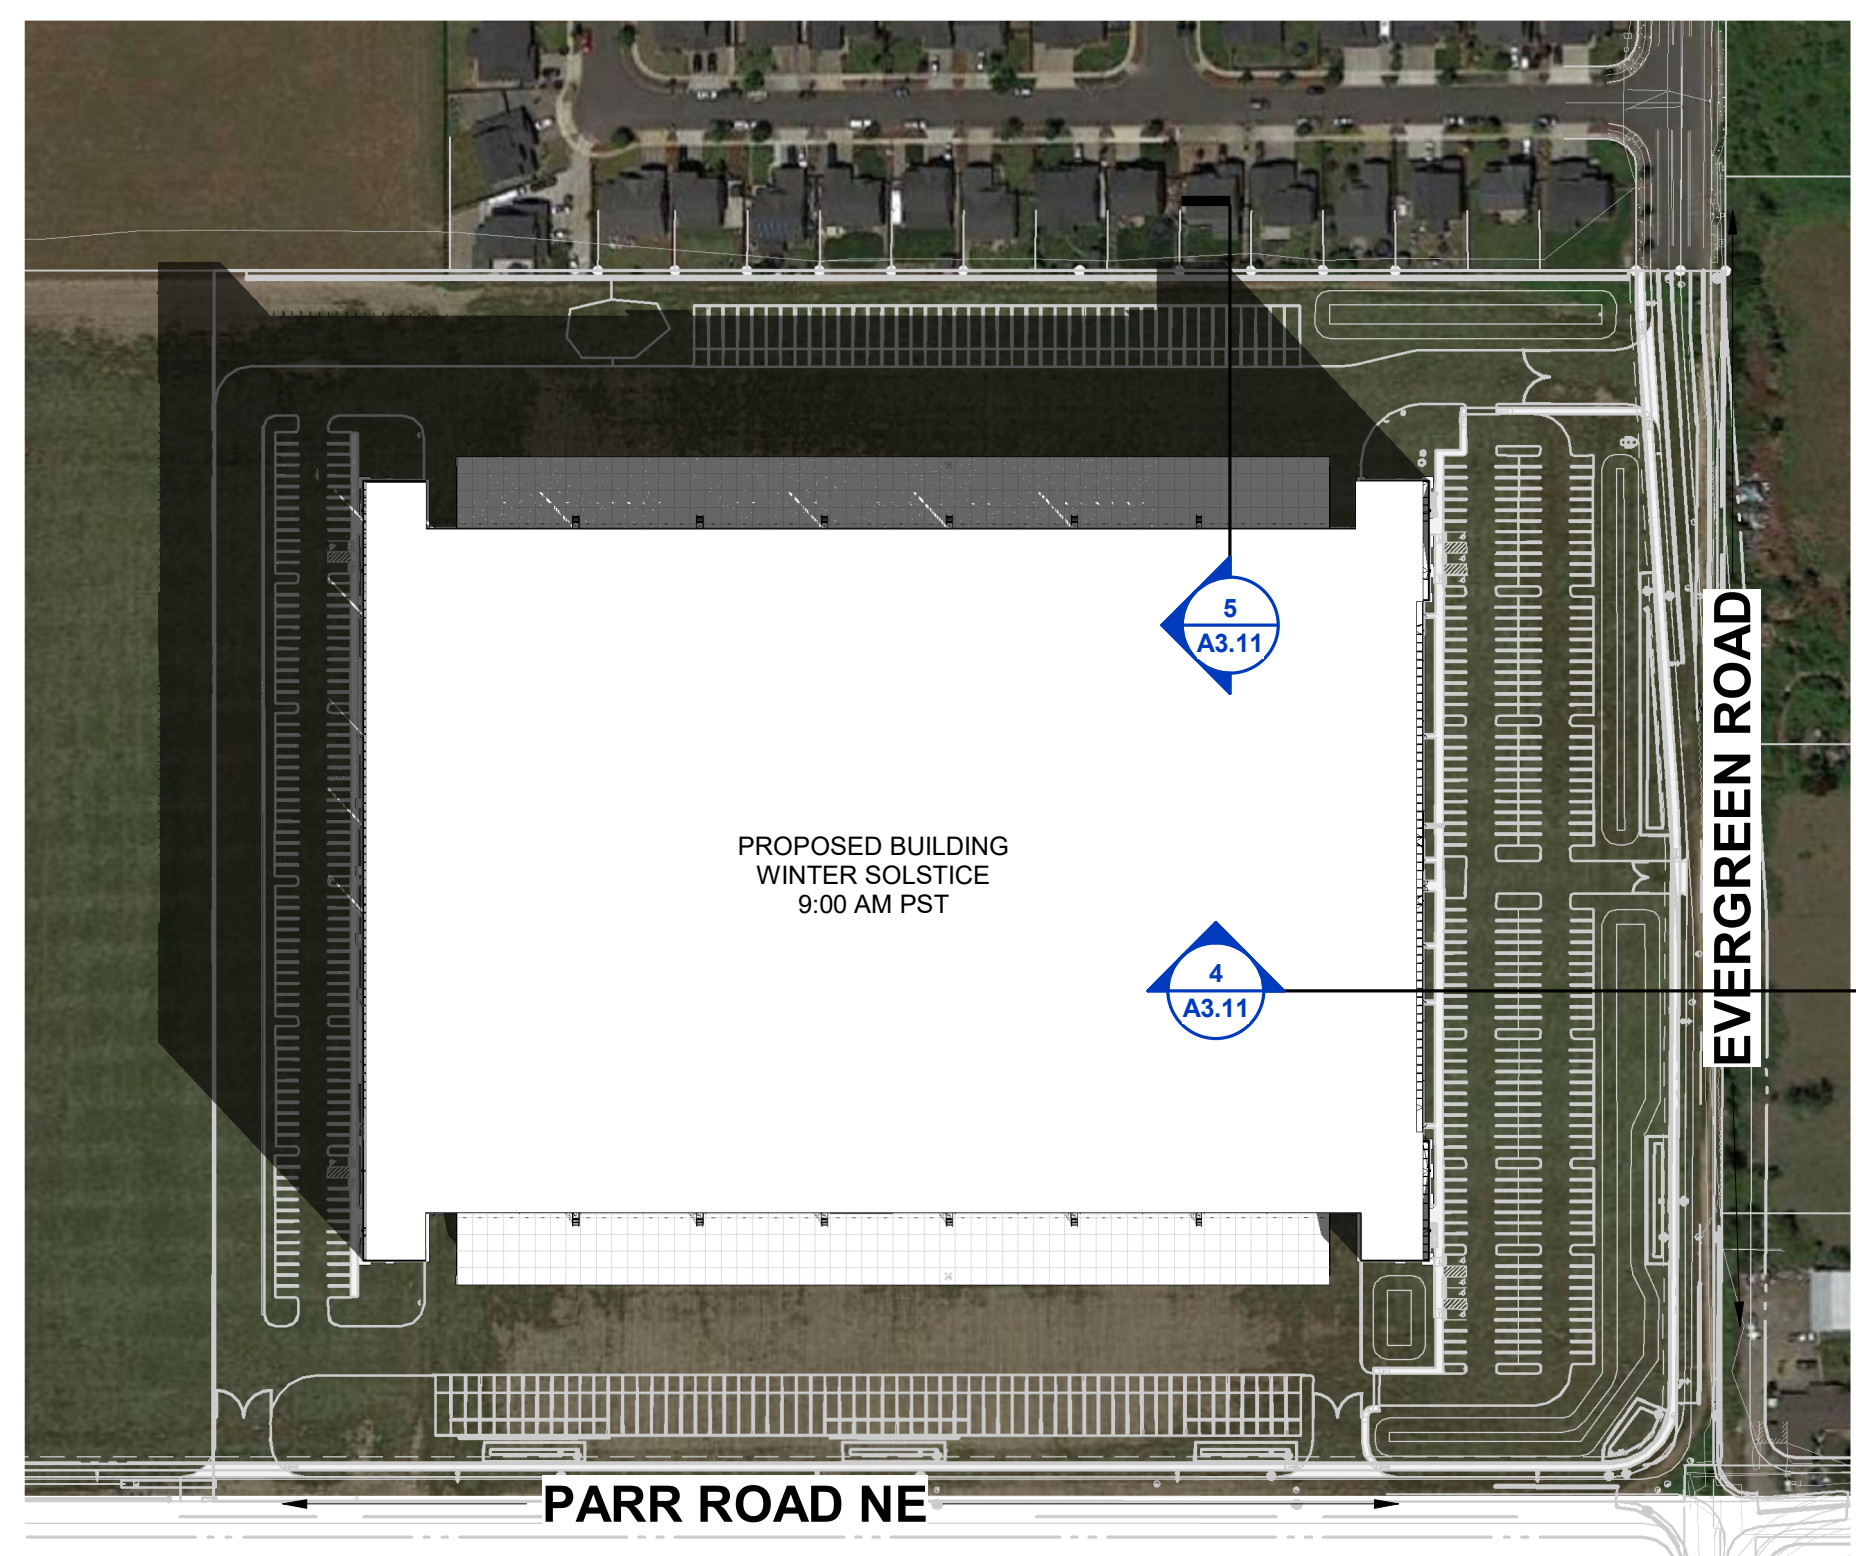


1 SHADOW PLAN-MORNING
A3.11 1" = 160'-0"

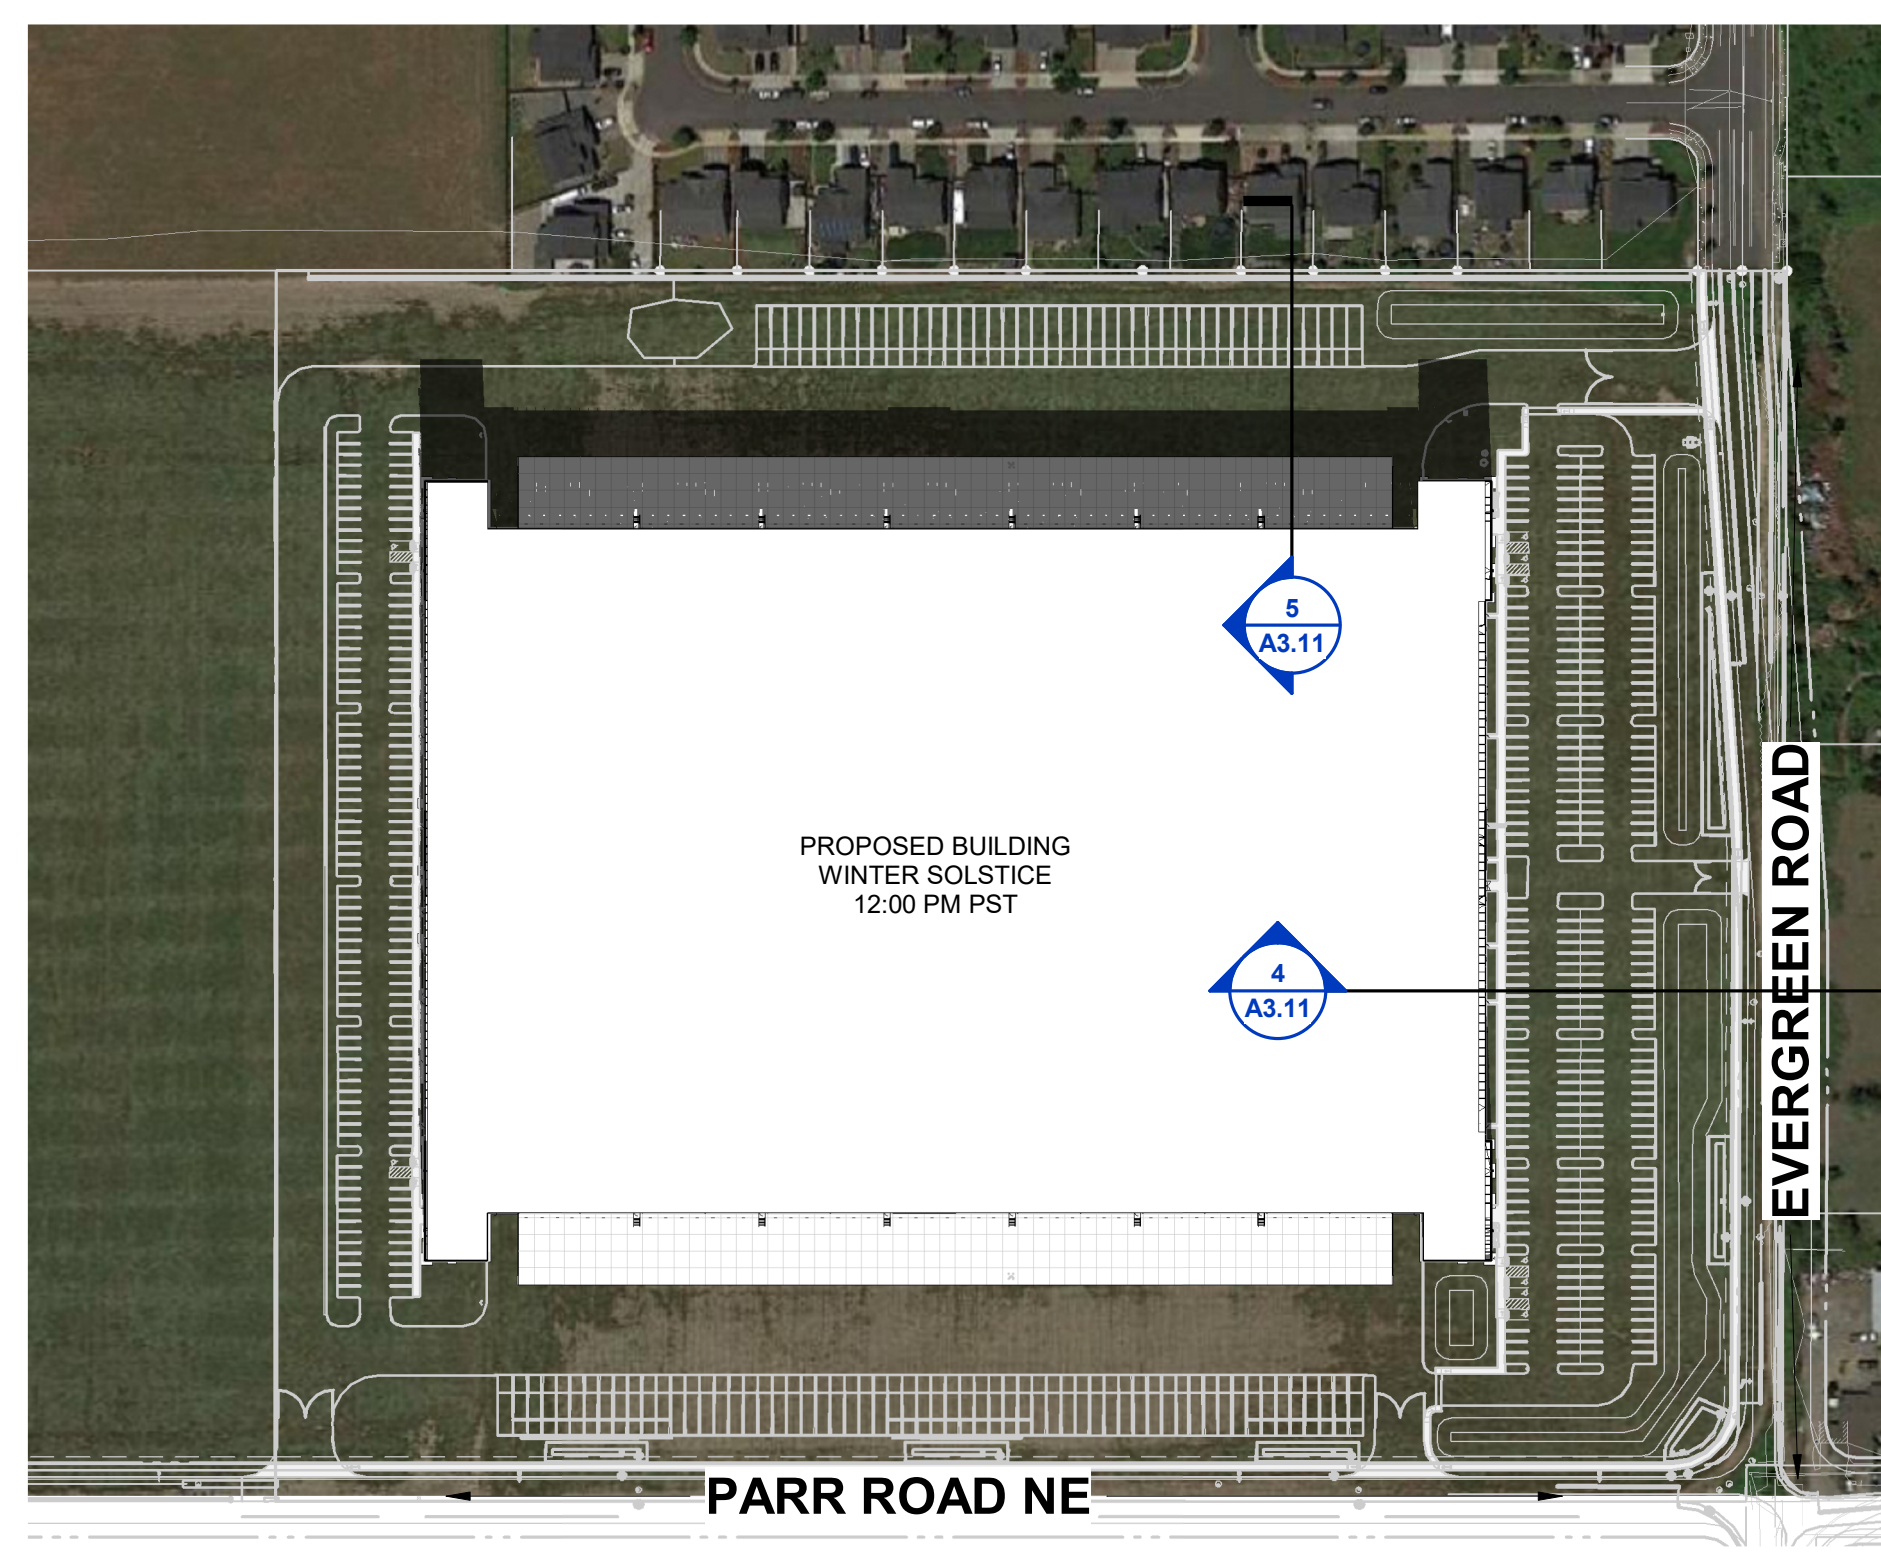


2 SHADOW PLAN-MID MORNING
A3.11 1" = 160'-0"

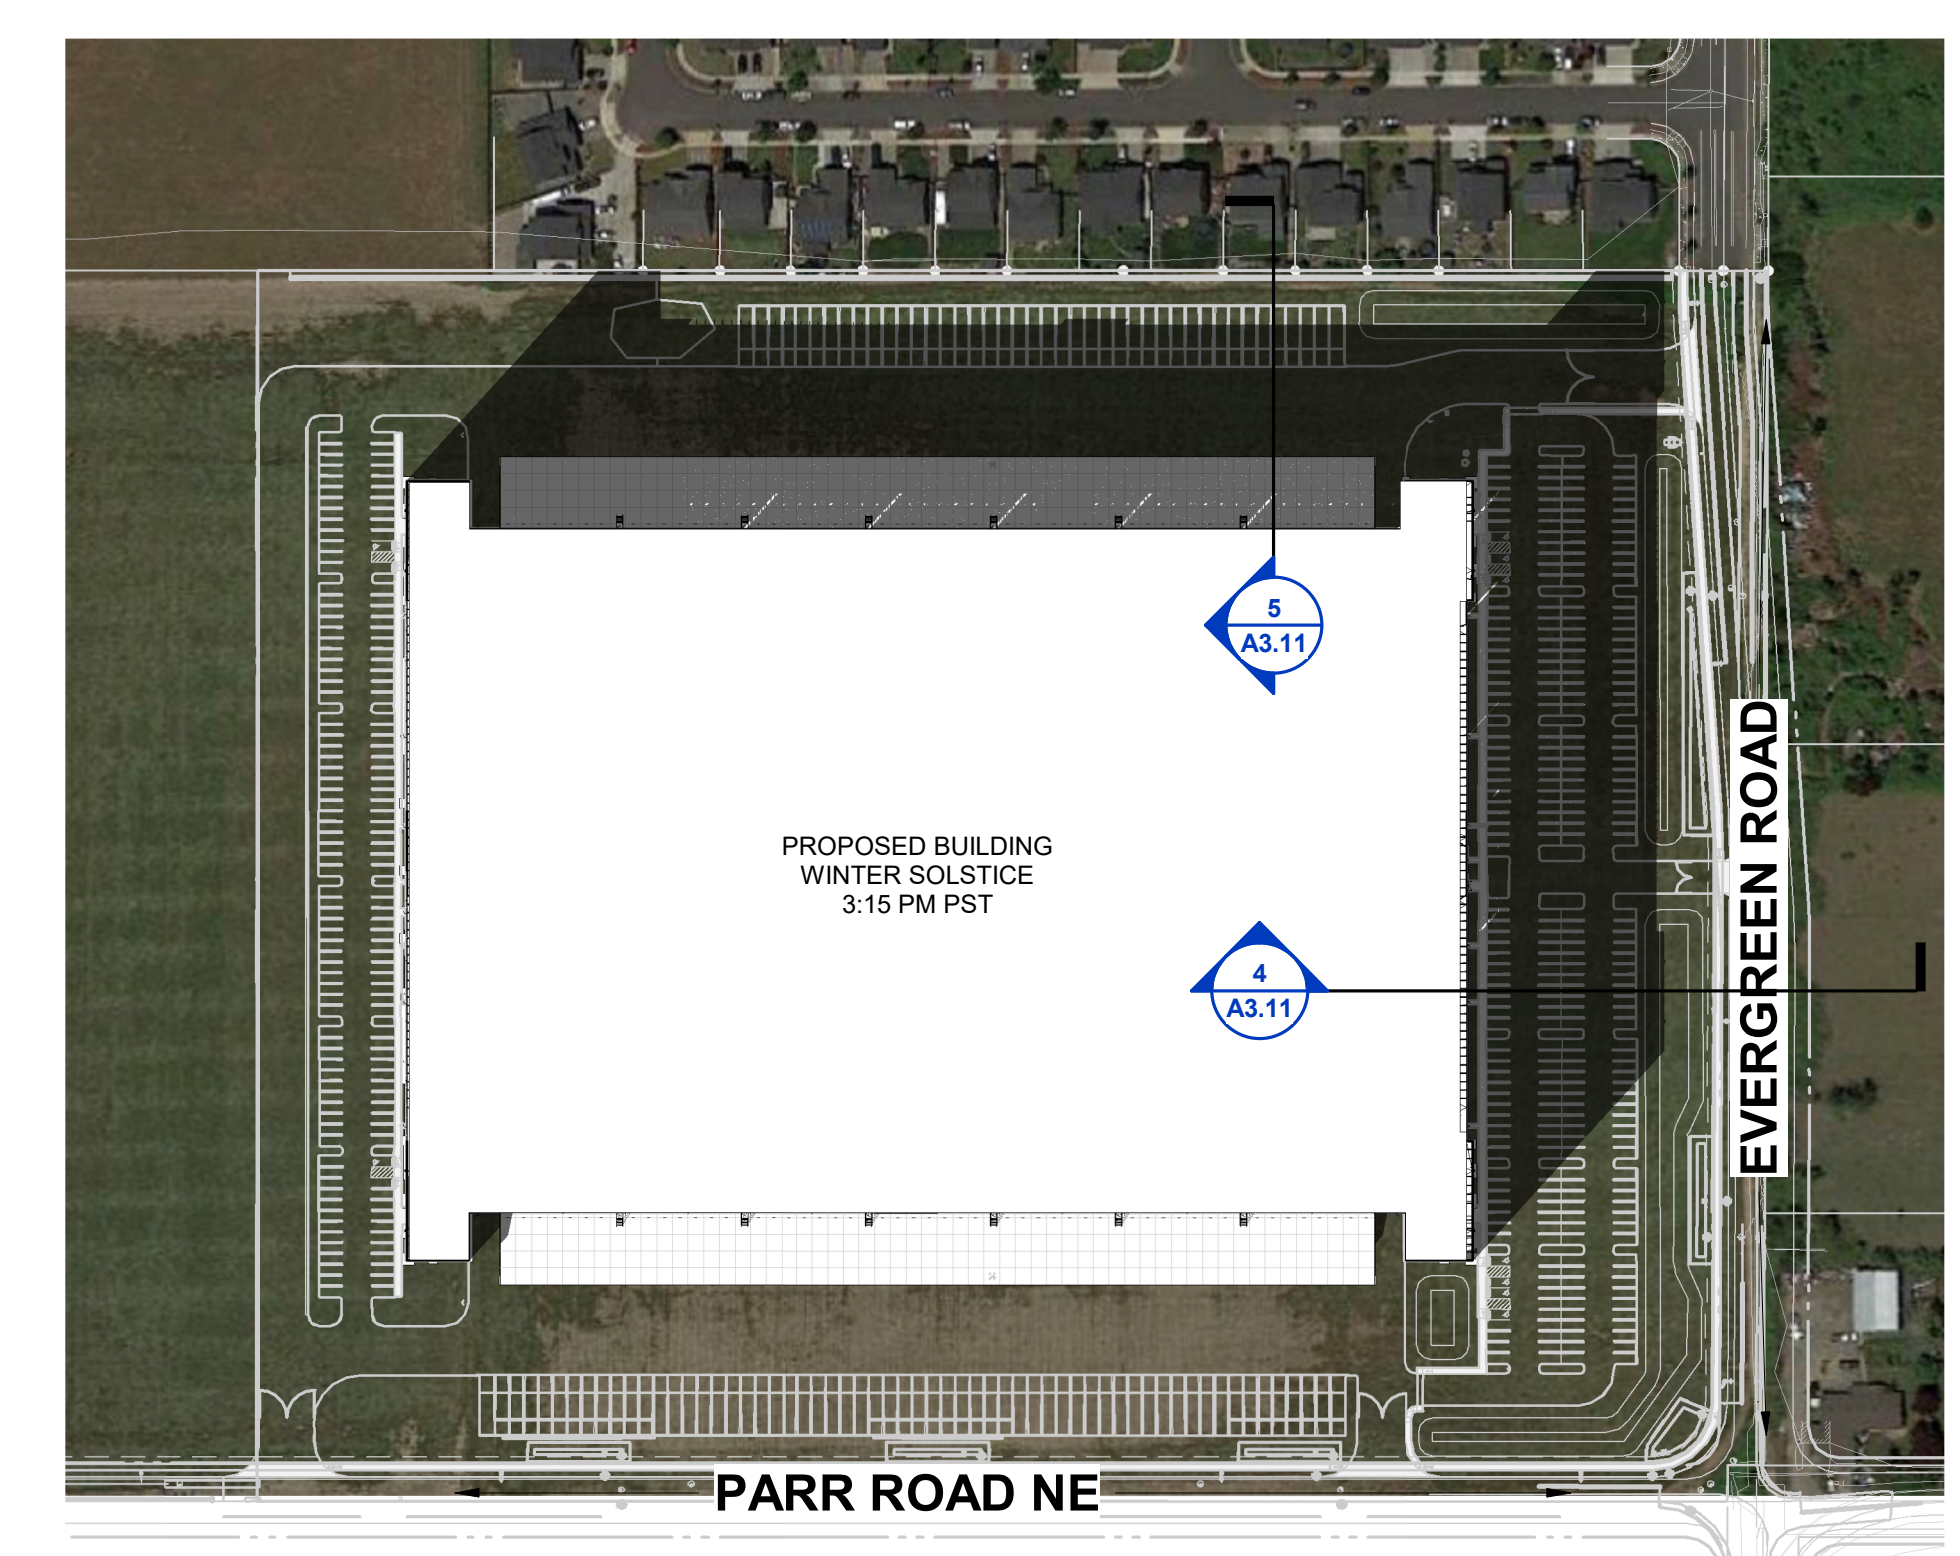

3 SHADOW PLAN-AFTERNOON
A3.11 1" = 160'-0"

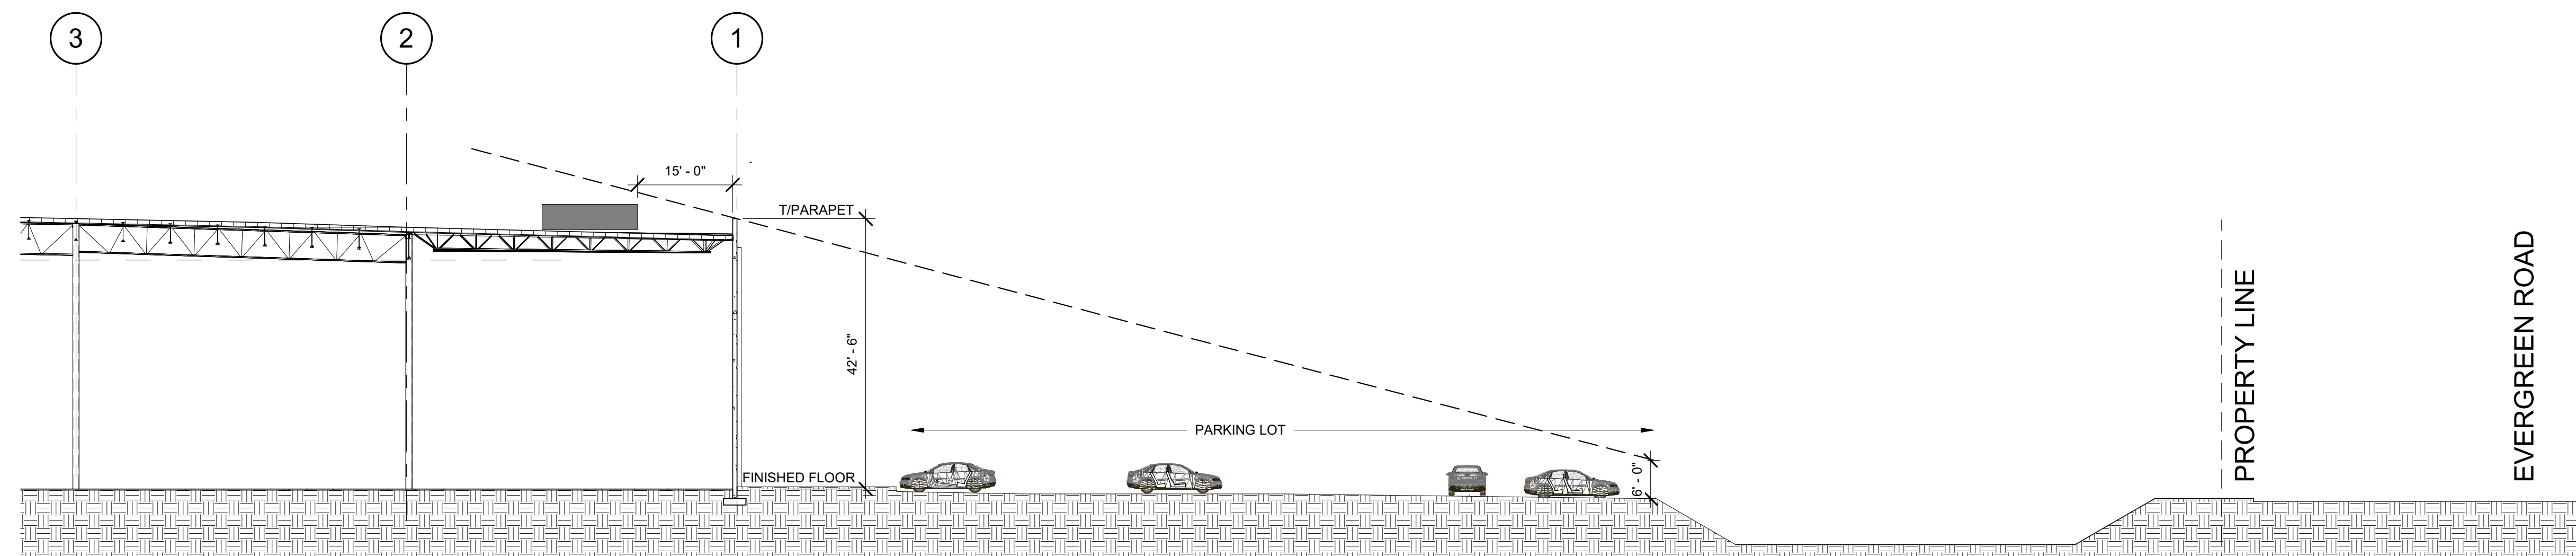

4 SITE SECTION - WEST/EAST (EAST END)
A3.11 1/16" = 1'-0"

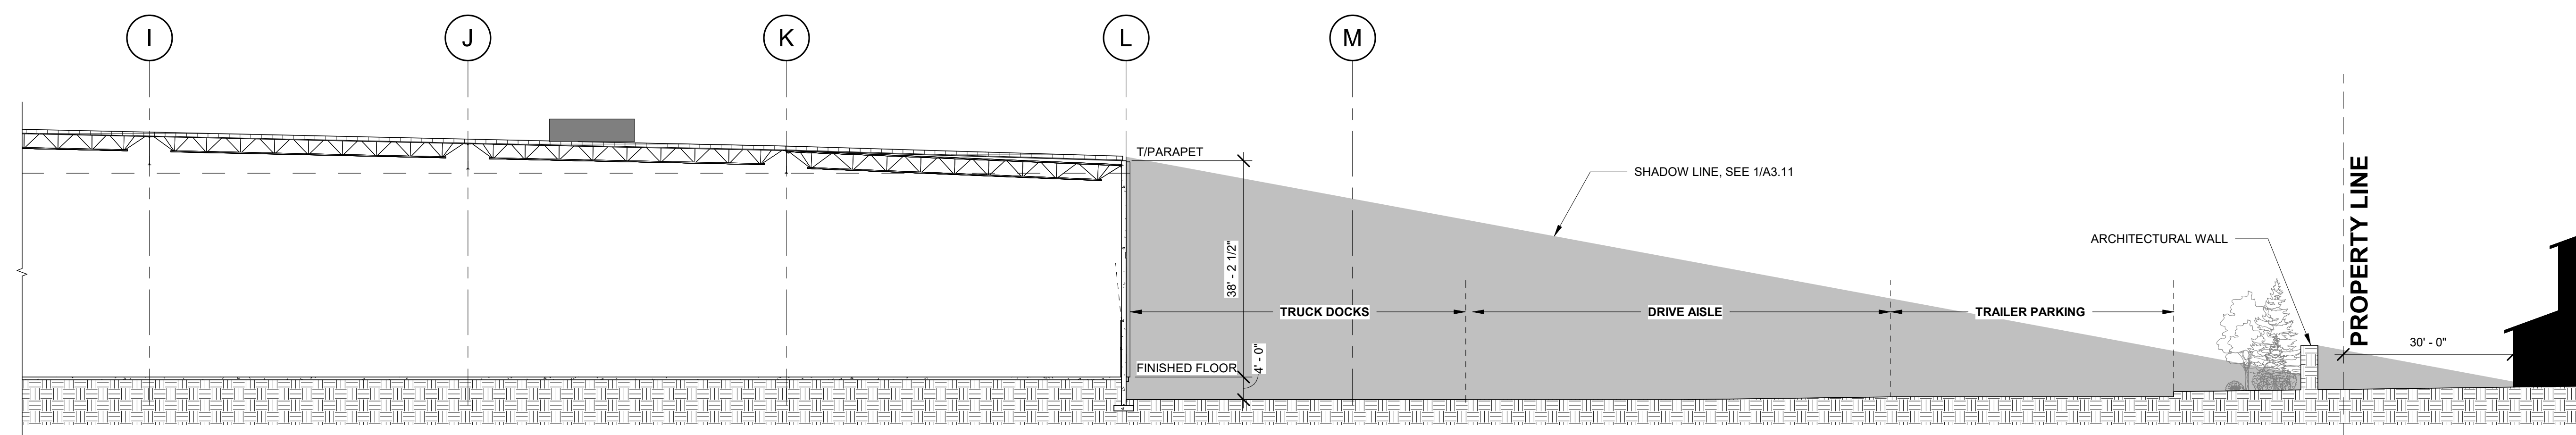

5 SITE SECTION - NORTH/SOUTH (NORTH END)
A3.11 1/16" = 1'-0"

© MACKENZIE
2022 ALL RIGHTS RESERVED
THESE DRAWINGS ARE THE PROPERTY OF
MACKENZIE AND ARE NOT TO BE USED
OR REPRODUCED IN ANY MANNER
WITHOUT PRIOR WRITTEN PERMISSION

REVISION SCHEDULE		
Delta	Issued As	Issue Date

SHEET TITLE:
**SITE
SECTIONS &
SHADOW
PLANS**

DRAWN BY: Author
CHECKED BY: Checker
SHEET

A3.11








REVISION SCHEDULE		
Delta	Issued As	Issue Date

SHEET TITLE:
EXTERIOR DETAILS


DRAWN BY: BTM

CHECKED BY: REW


SHEET

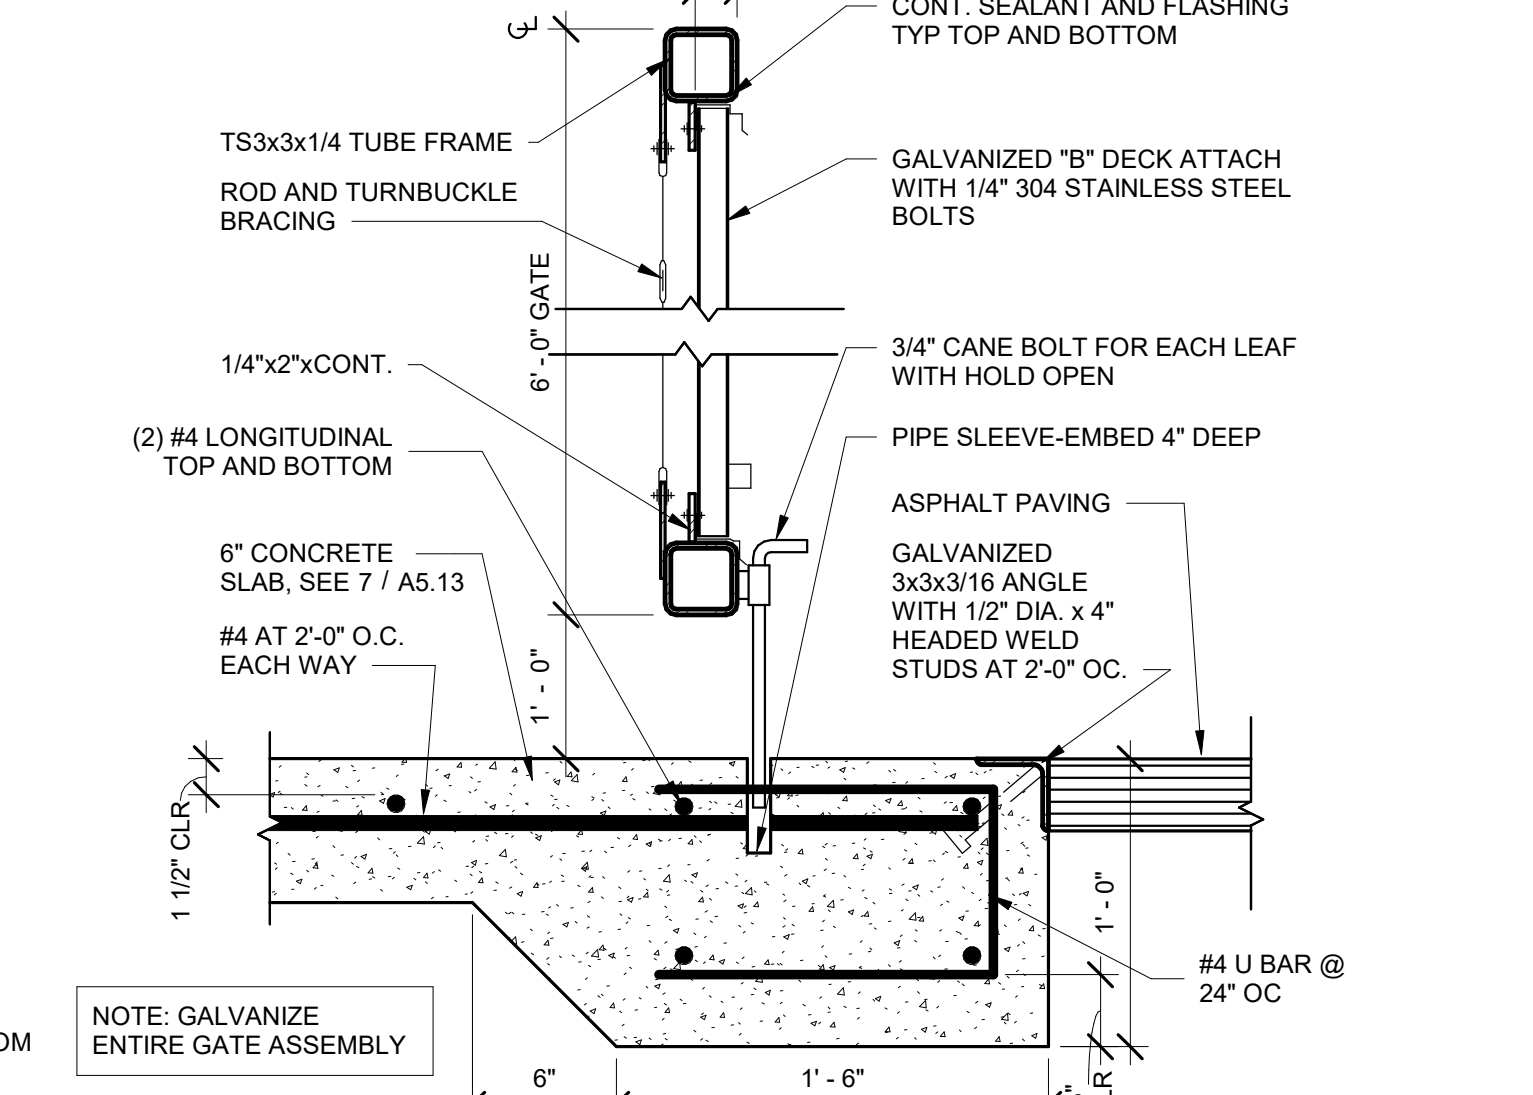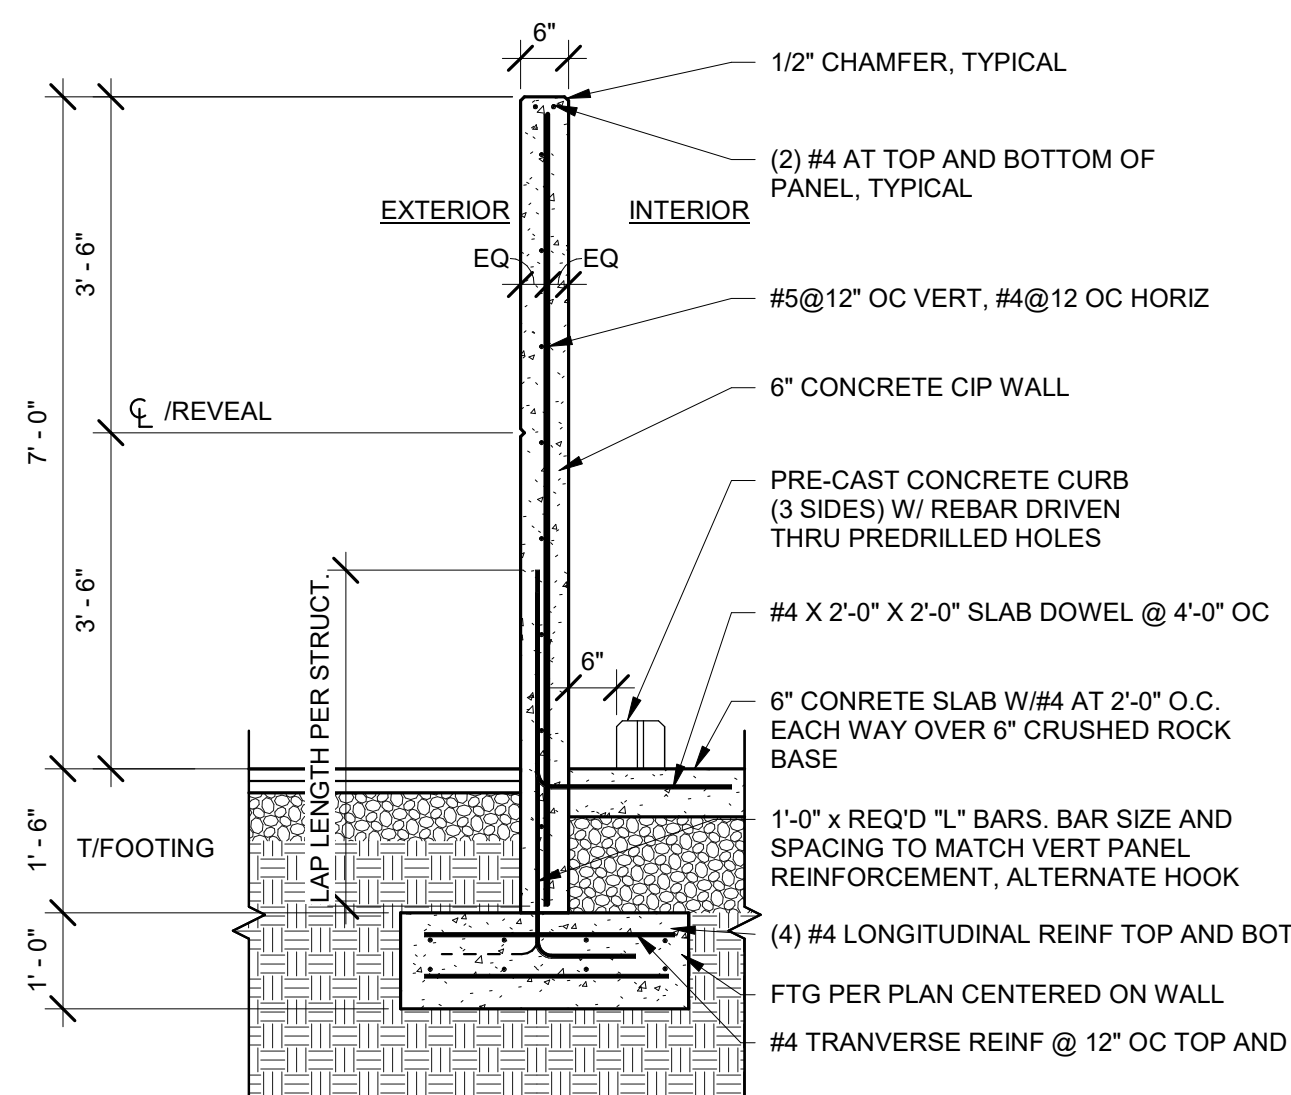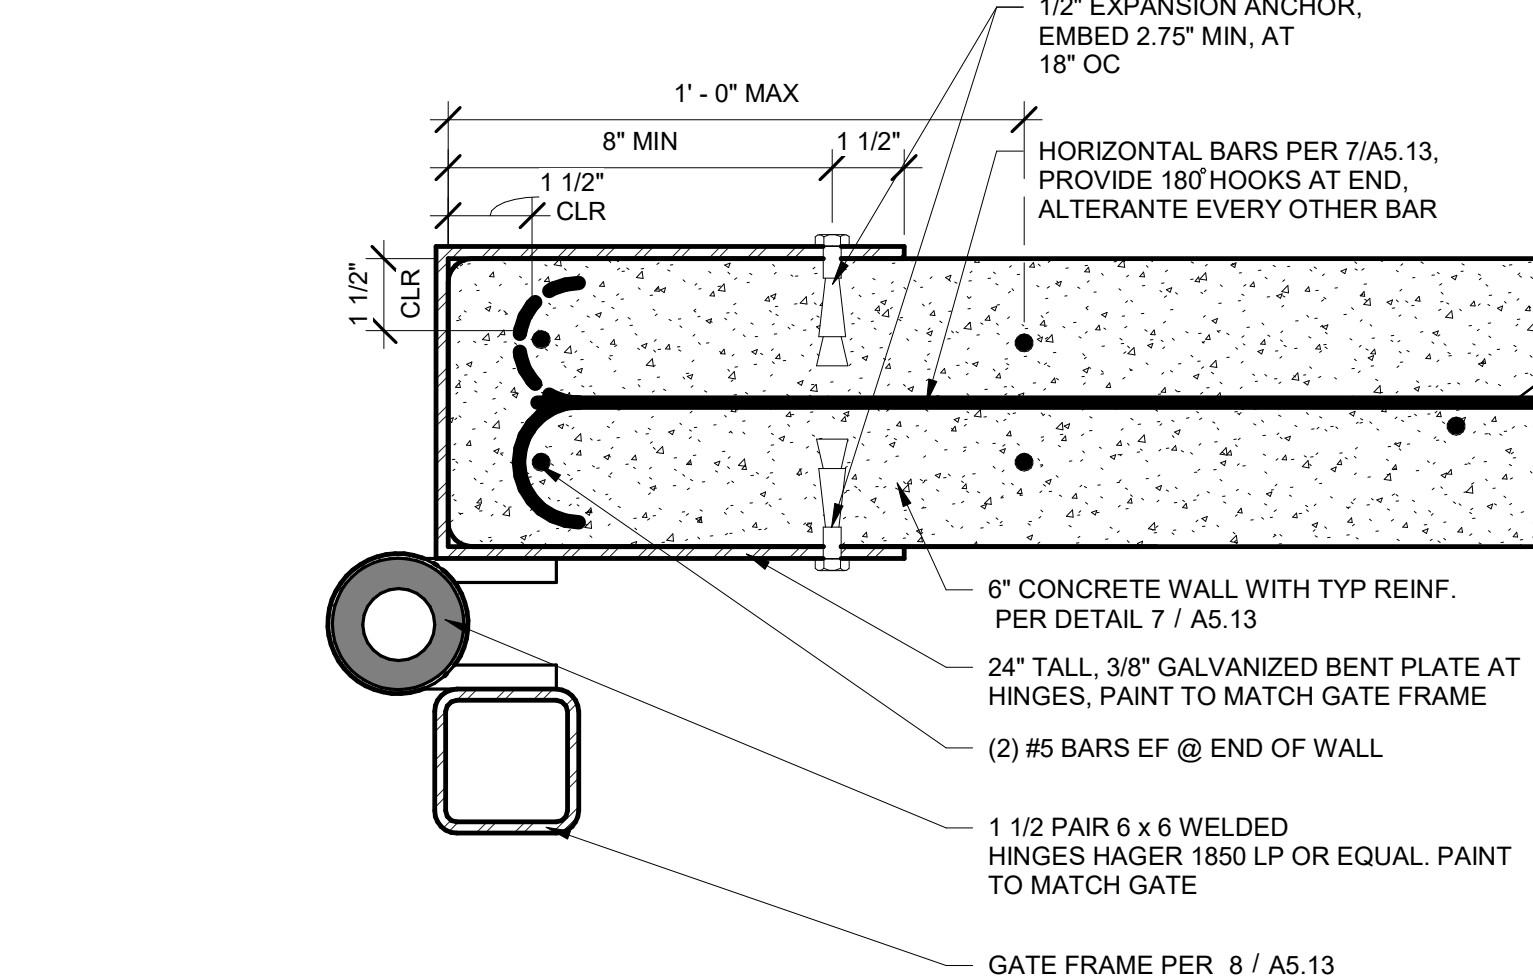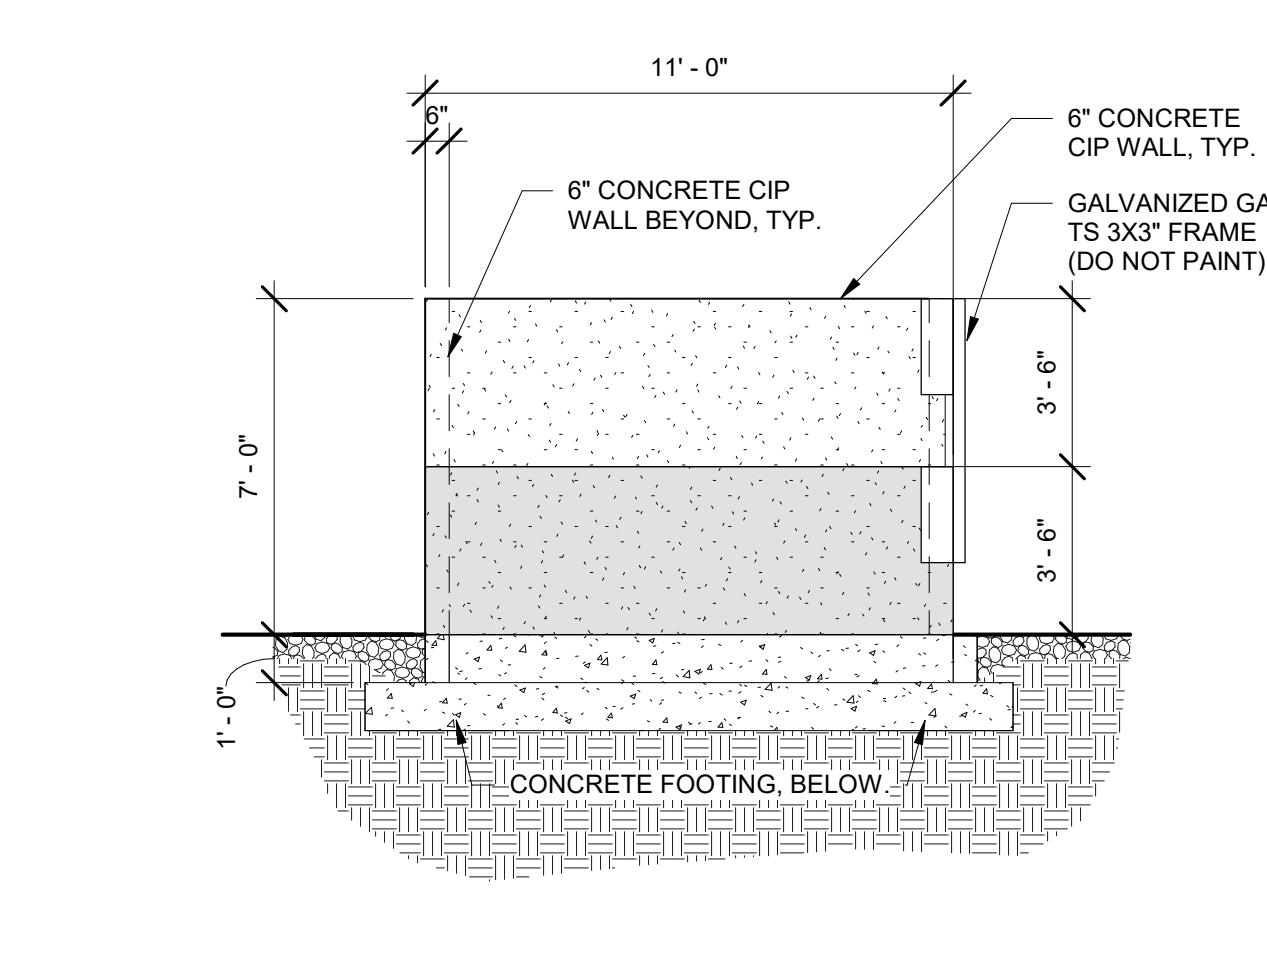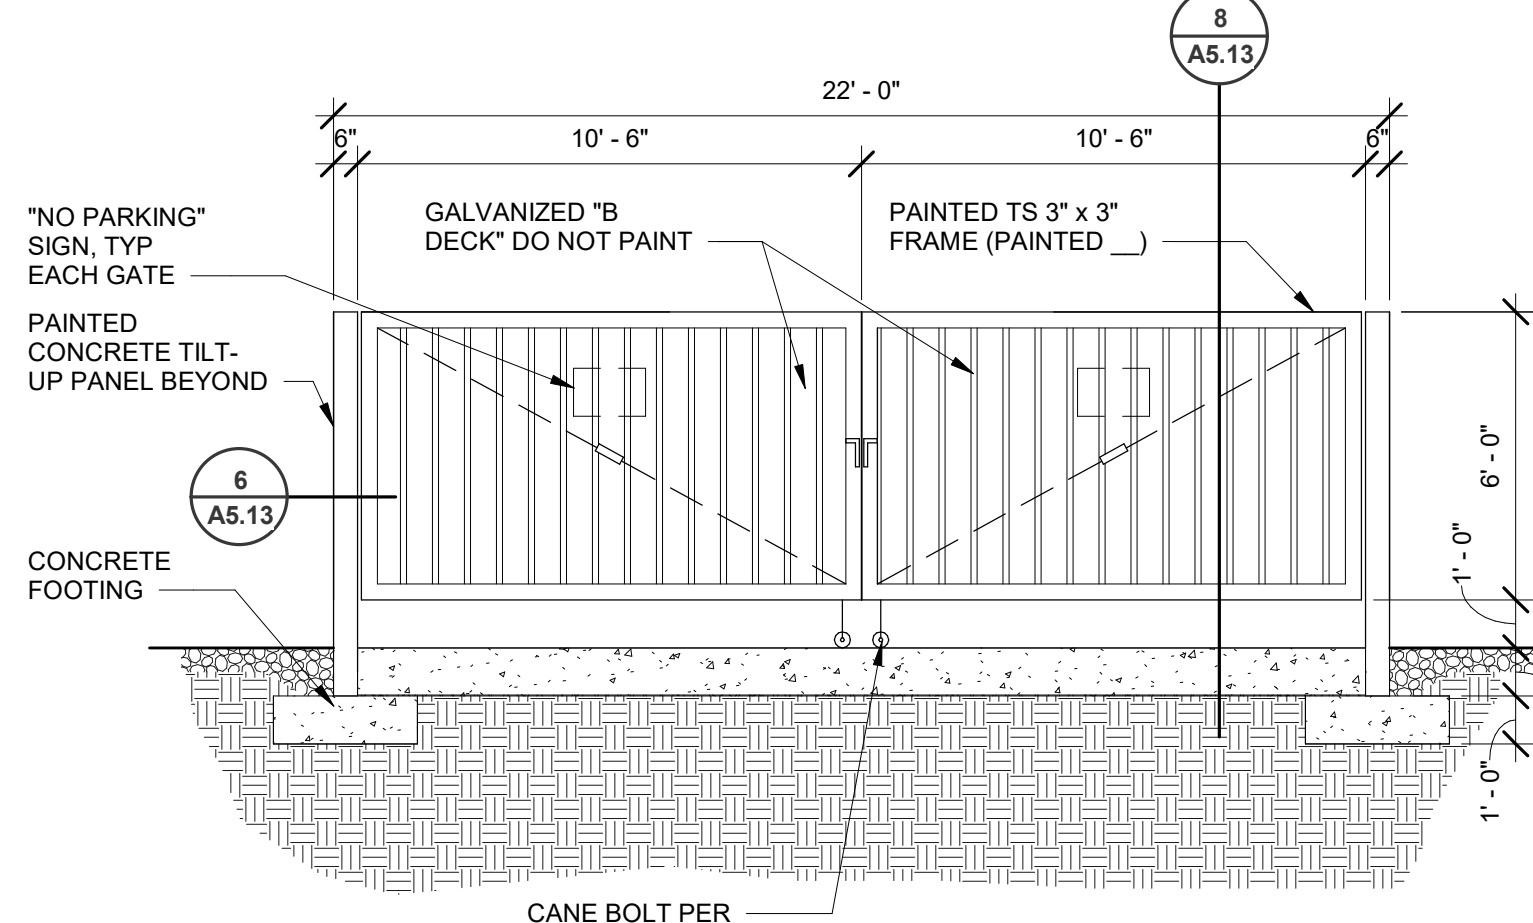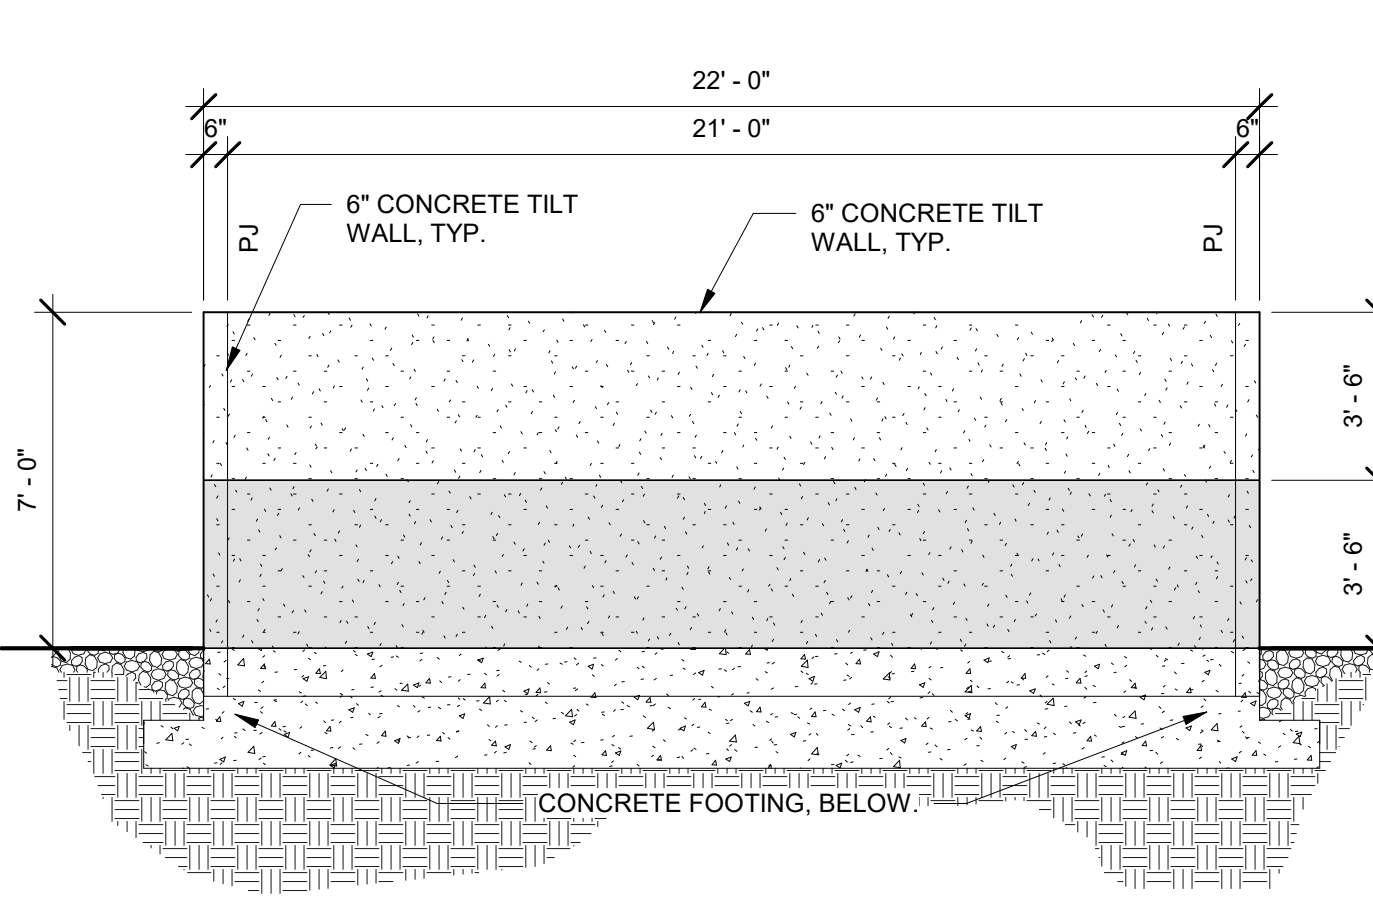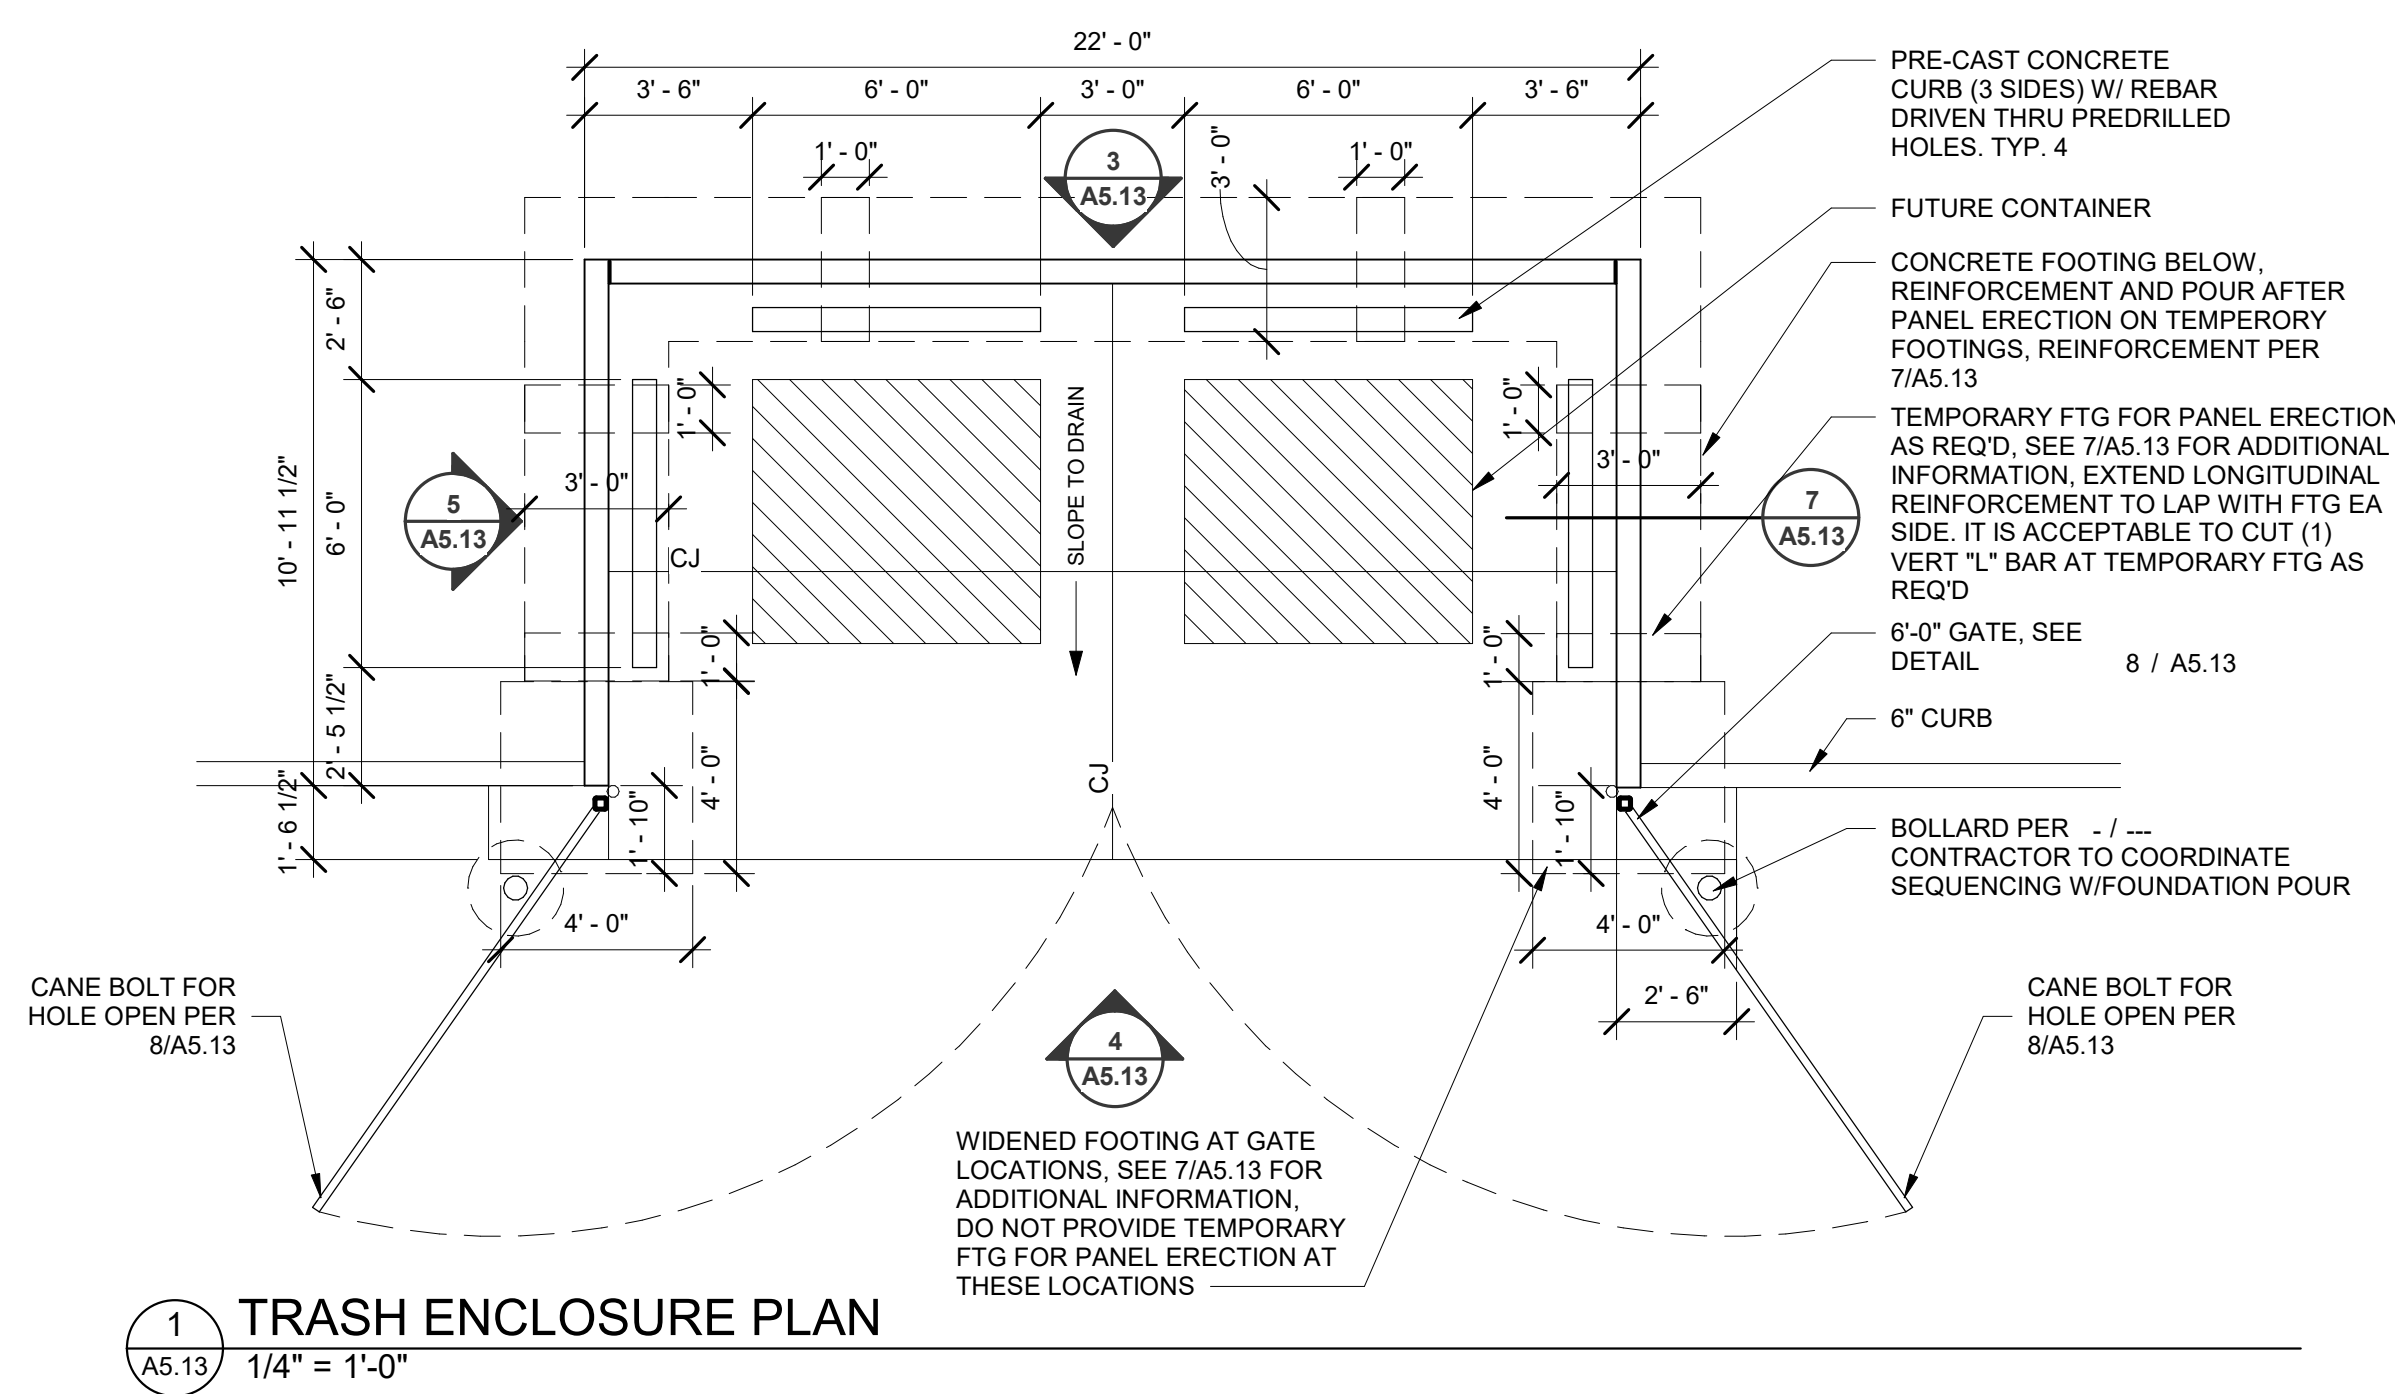


REVISION SCHEDULE		
Delta	Issued As	Issue Date

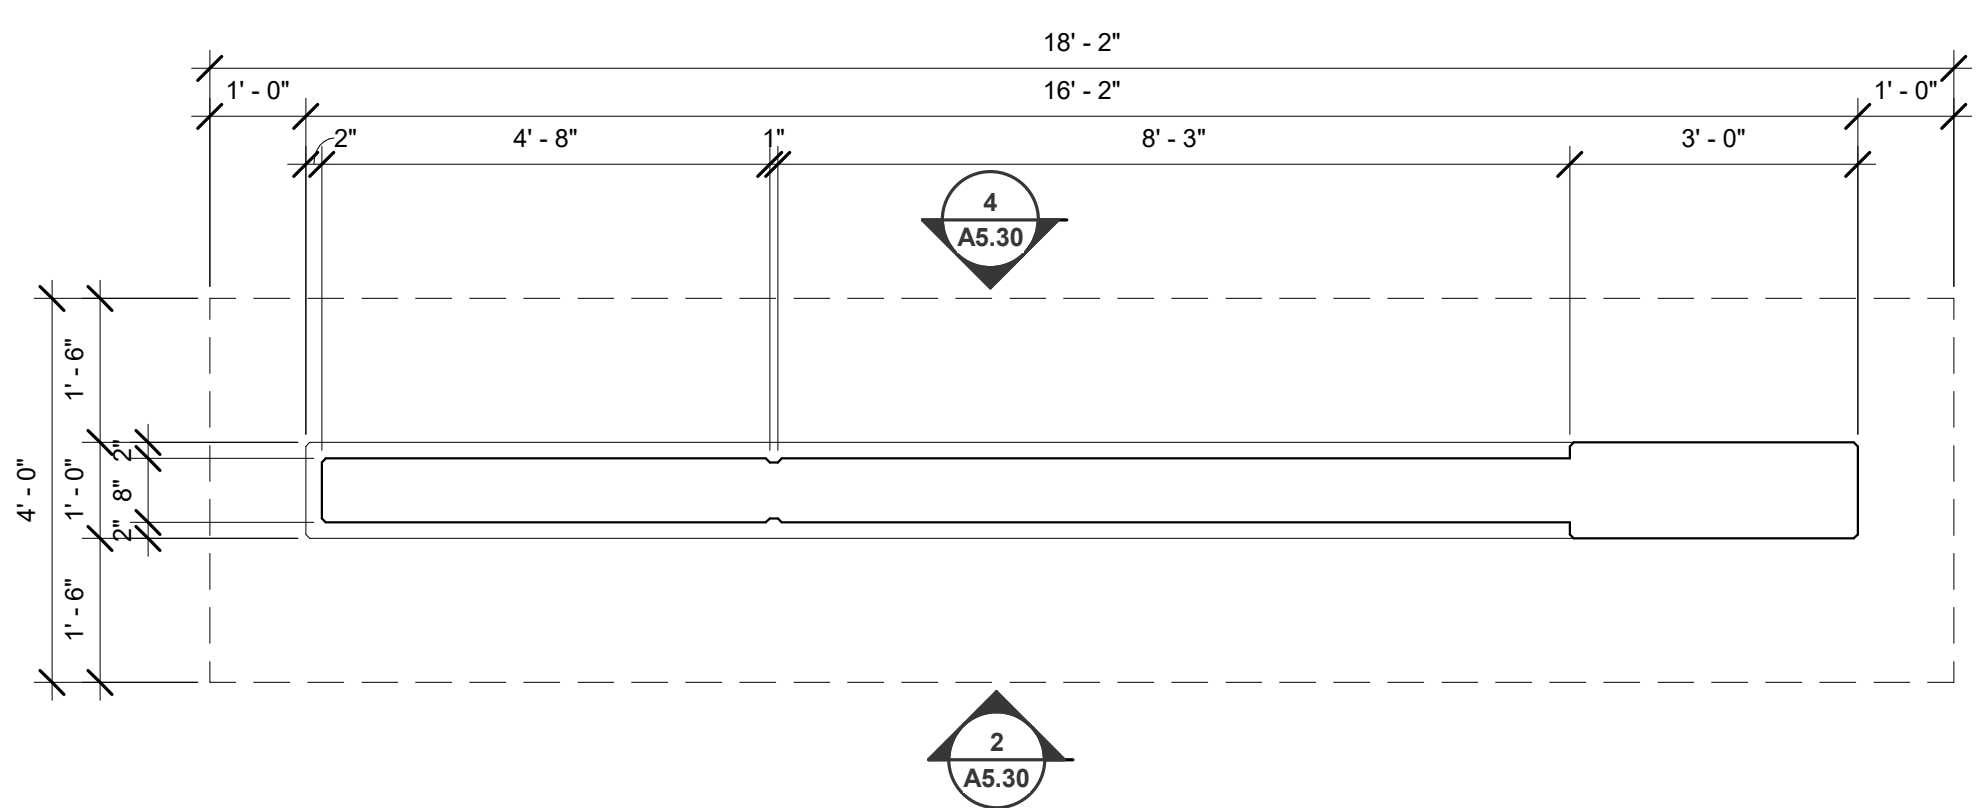


1 MONUMENT SIGN PLAN
A5.30 1/2" = 1'-0"

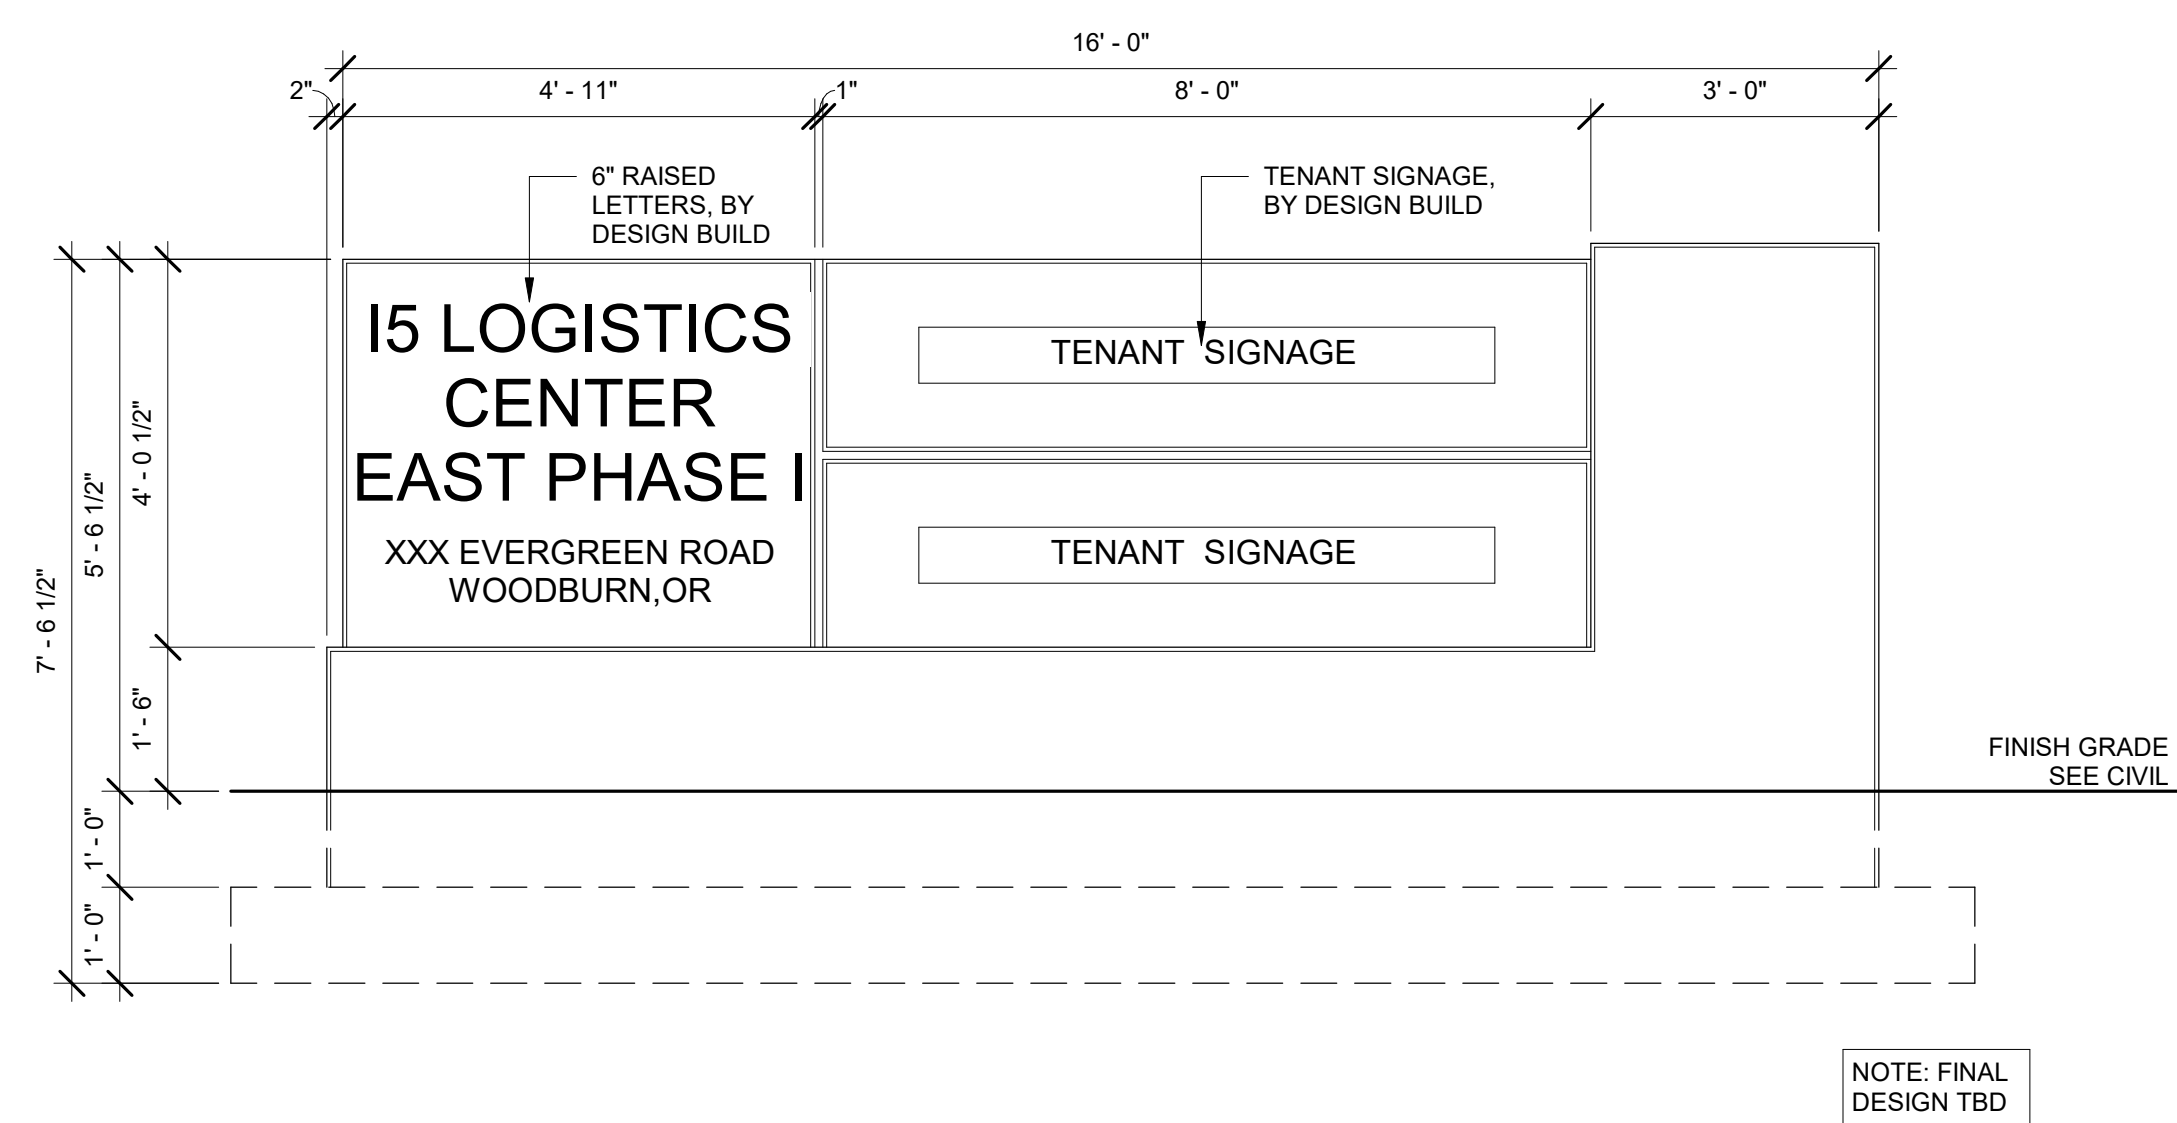


2 MONUMENT SIGN ELEVATION FRONT
A5.30 1/2" = 1'-0"

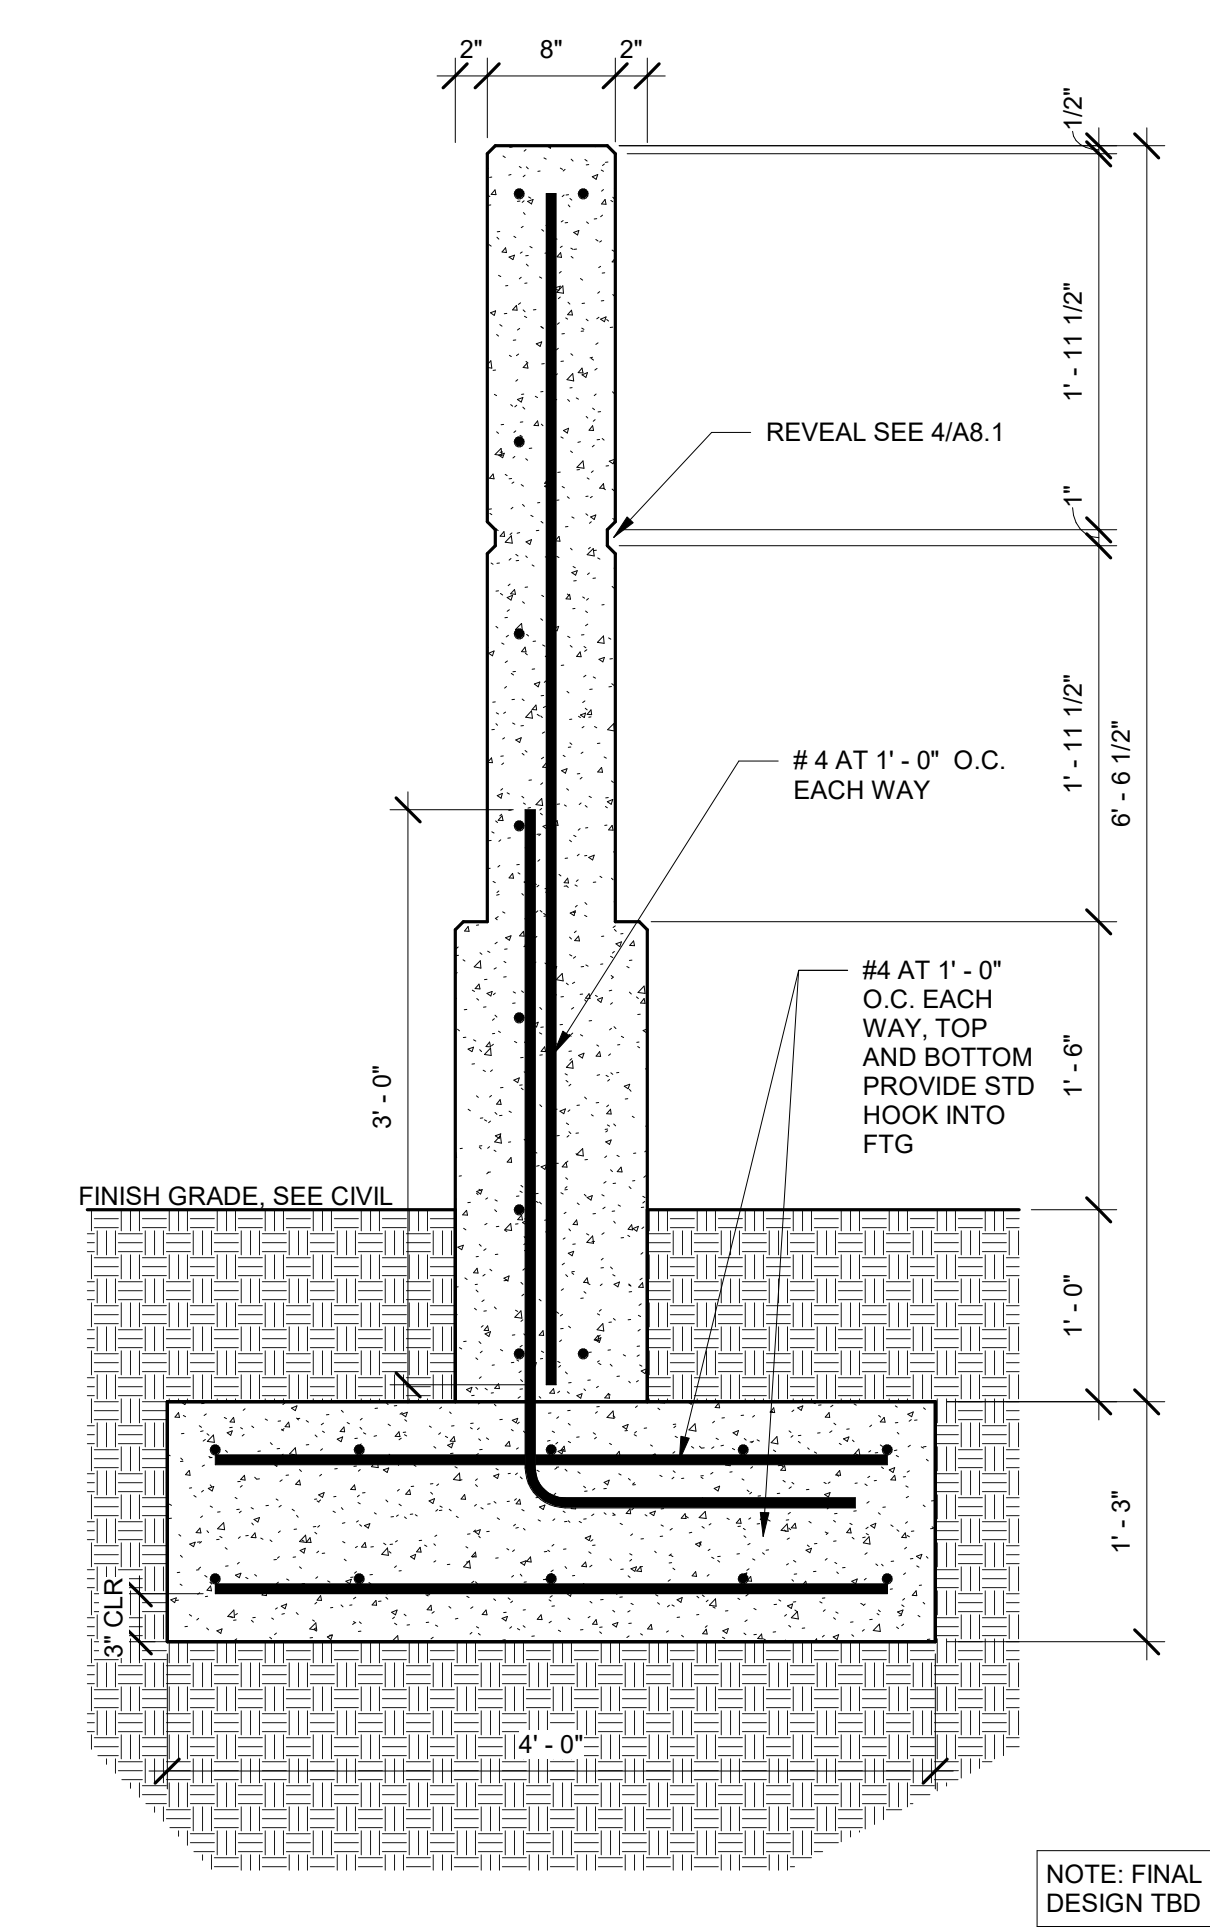


3 MONUMENT SIGN SECTION
A5.30 1" = 1'-0"

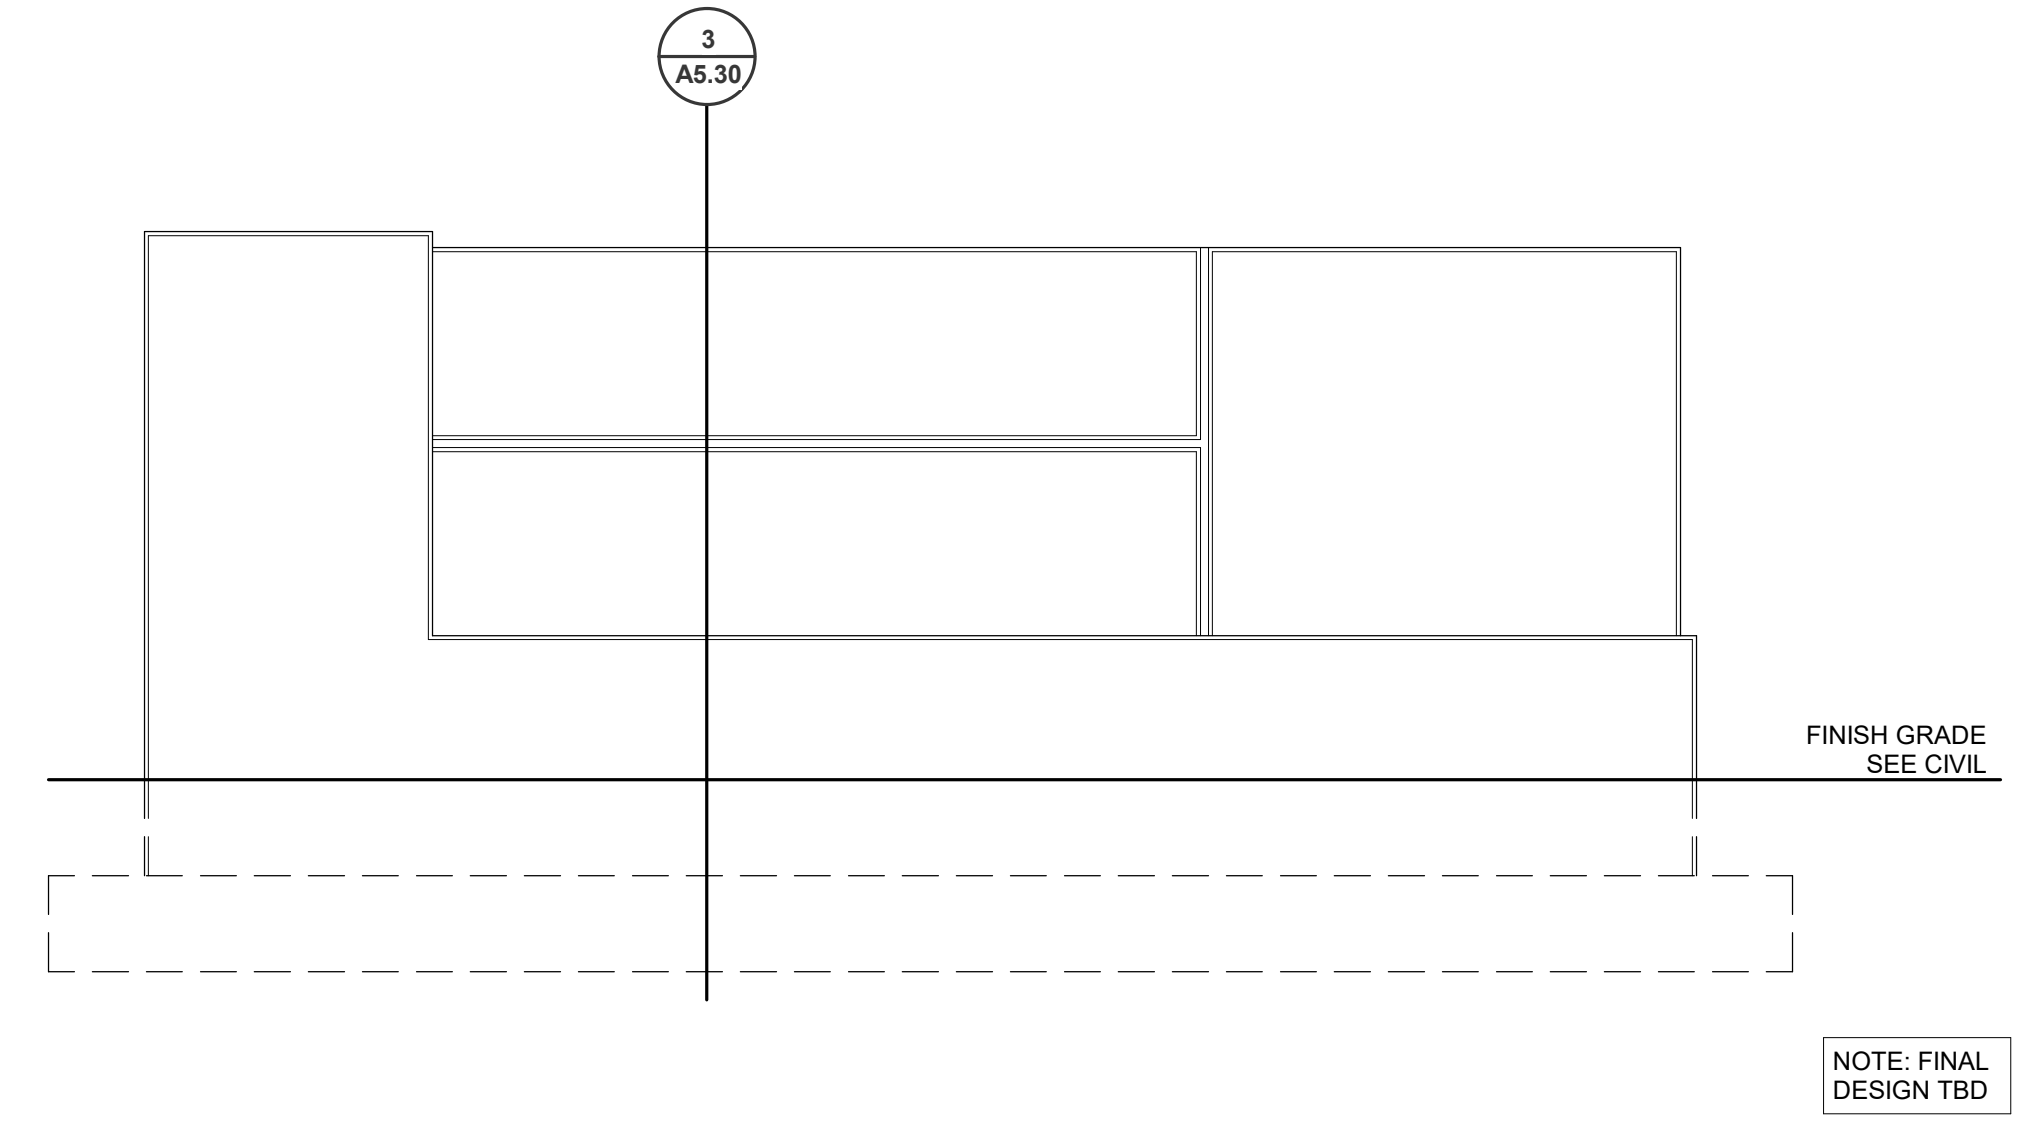


4 MONUMENT SIGN ELEVATION REAR
A5.30 1/2" = 1'-0"

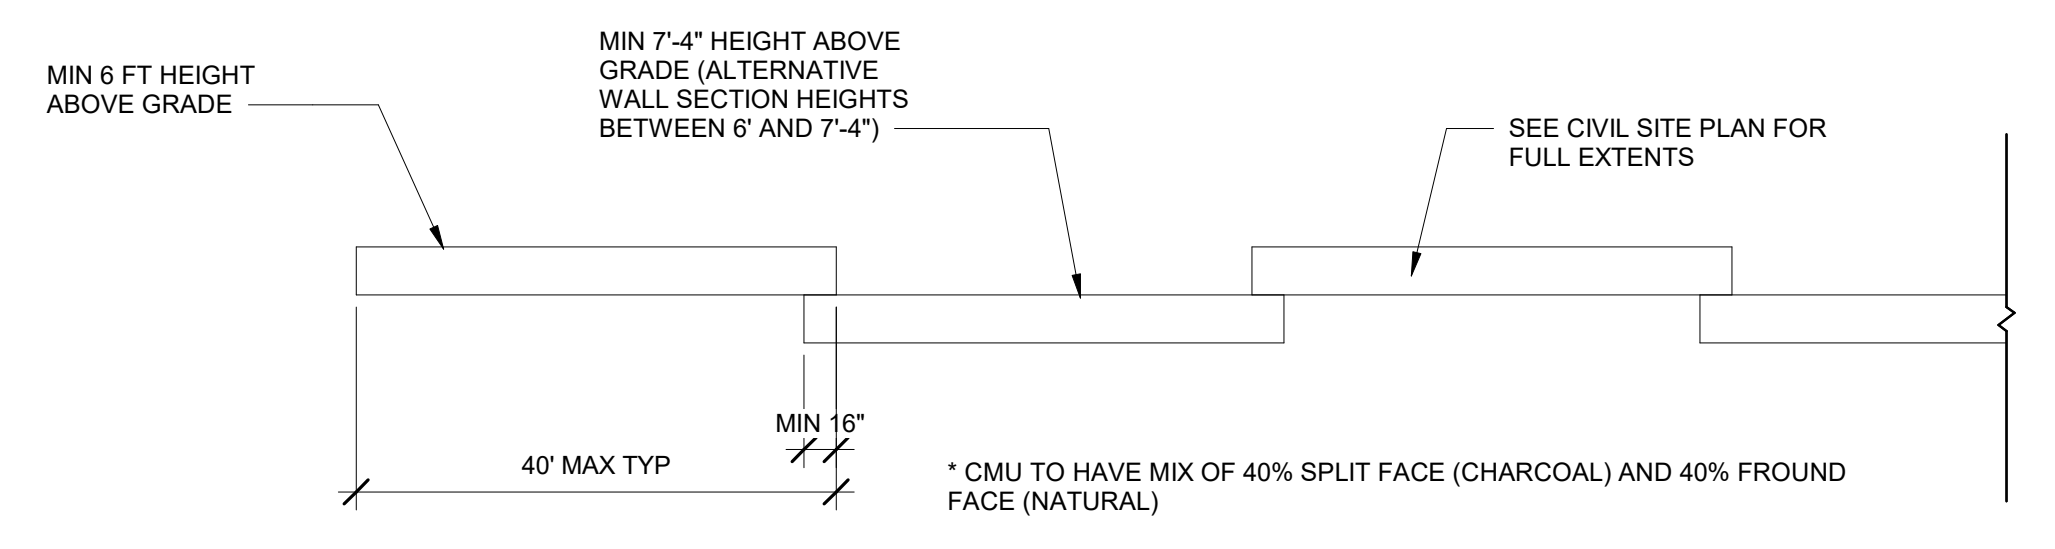

5 NORTH SCREENING WALL PLAN
A5.30 1/2" = 1'-0"

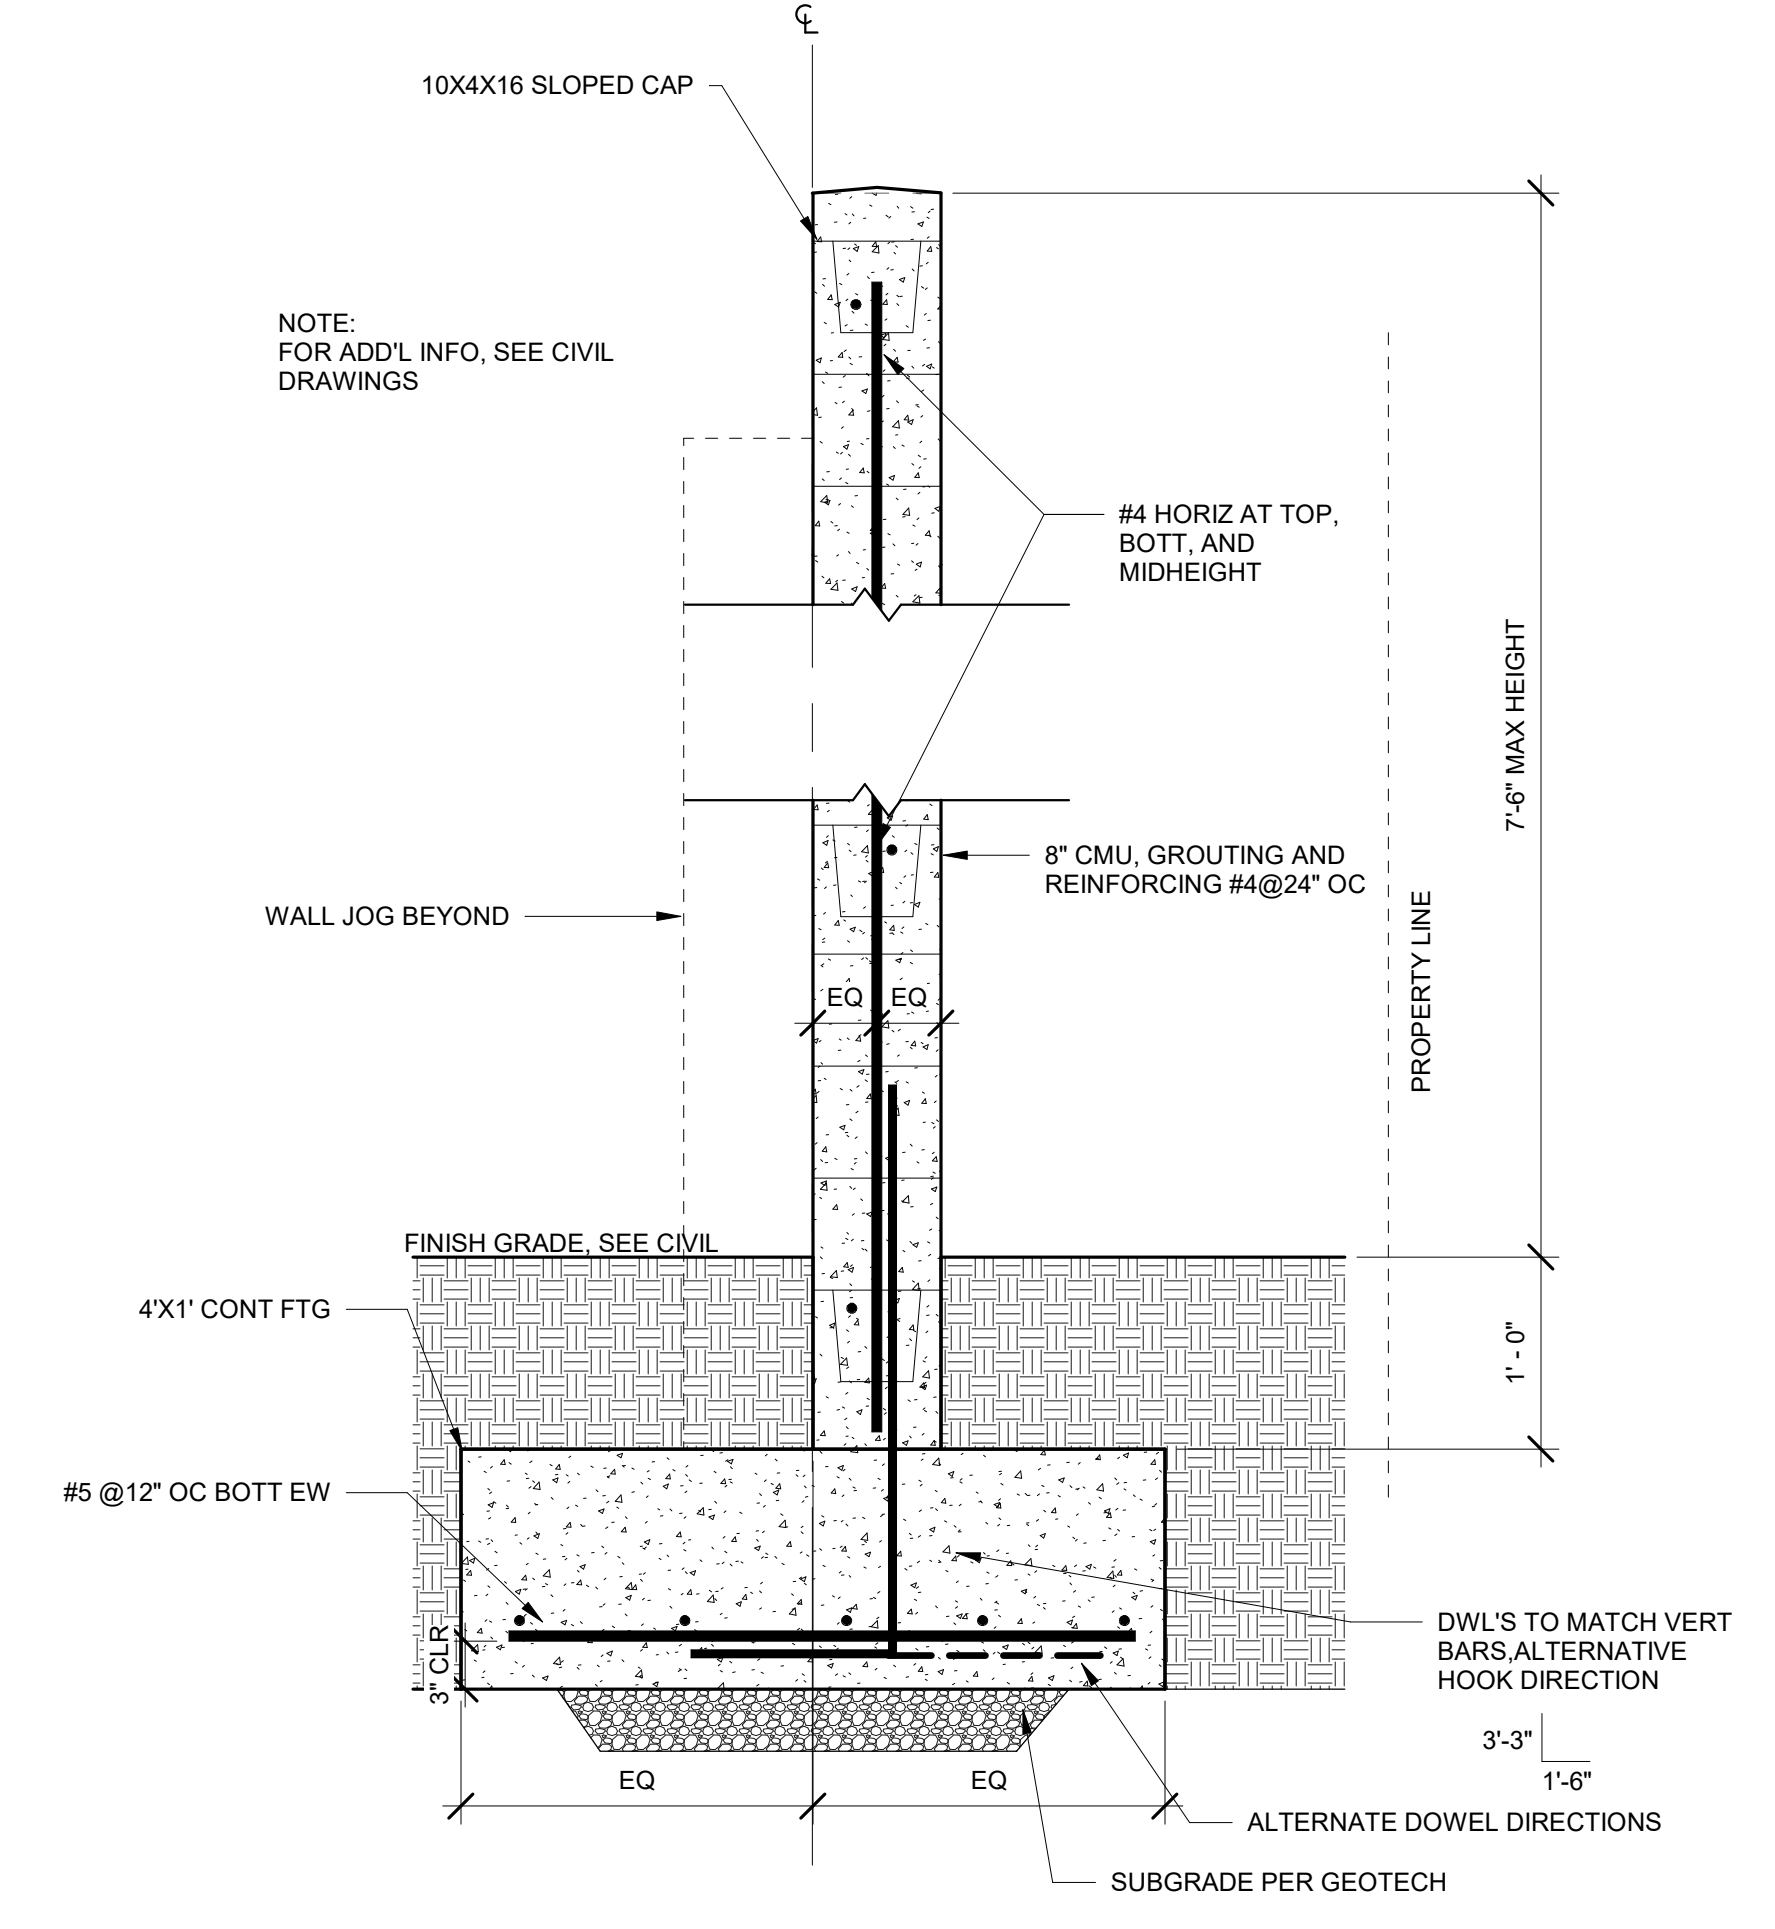

6 NORTH SCREENING WALL SECTION
A5.30 1" = 1'-0"

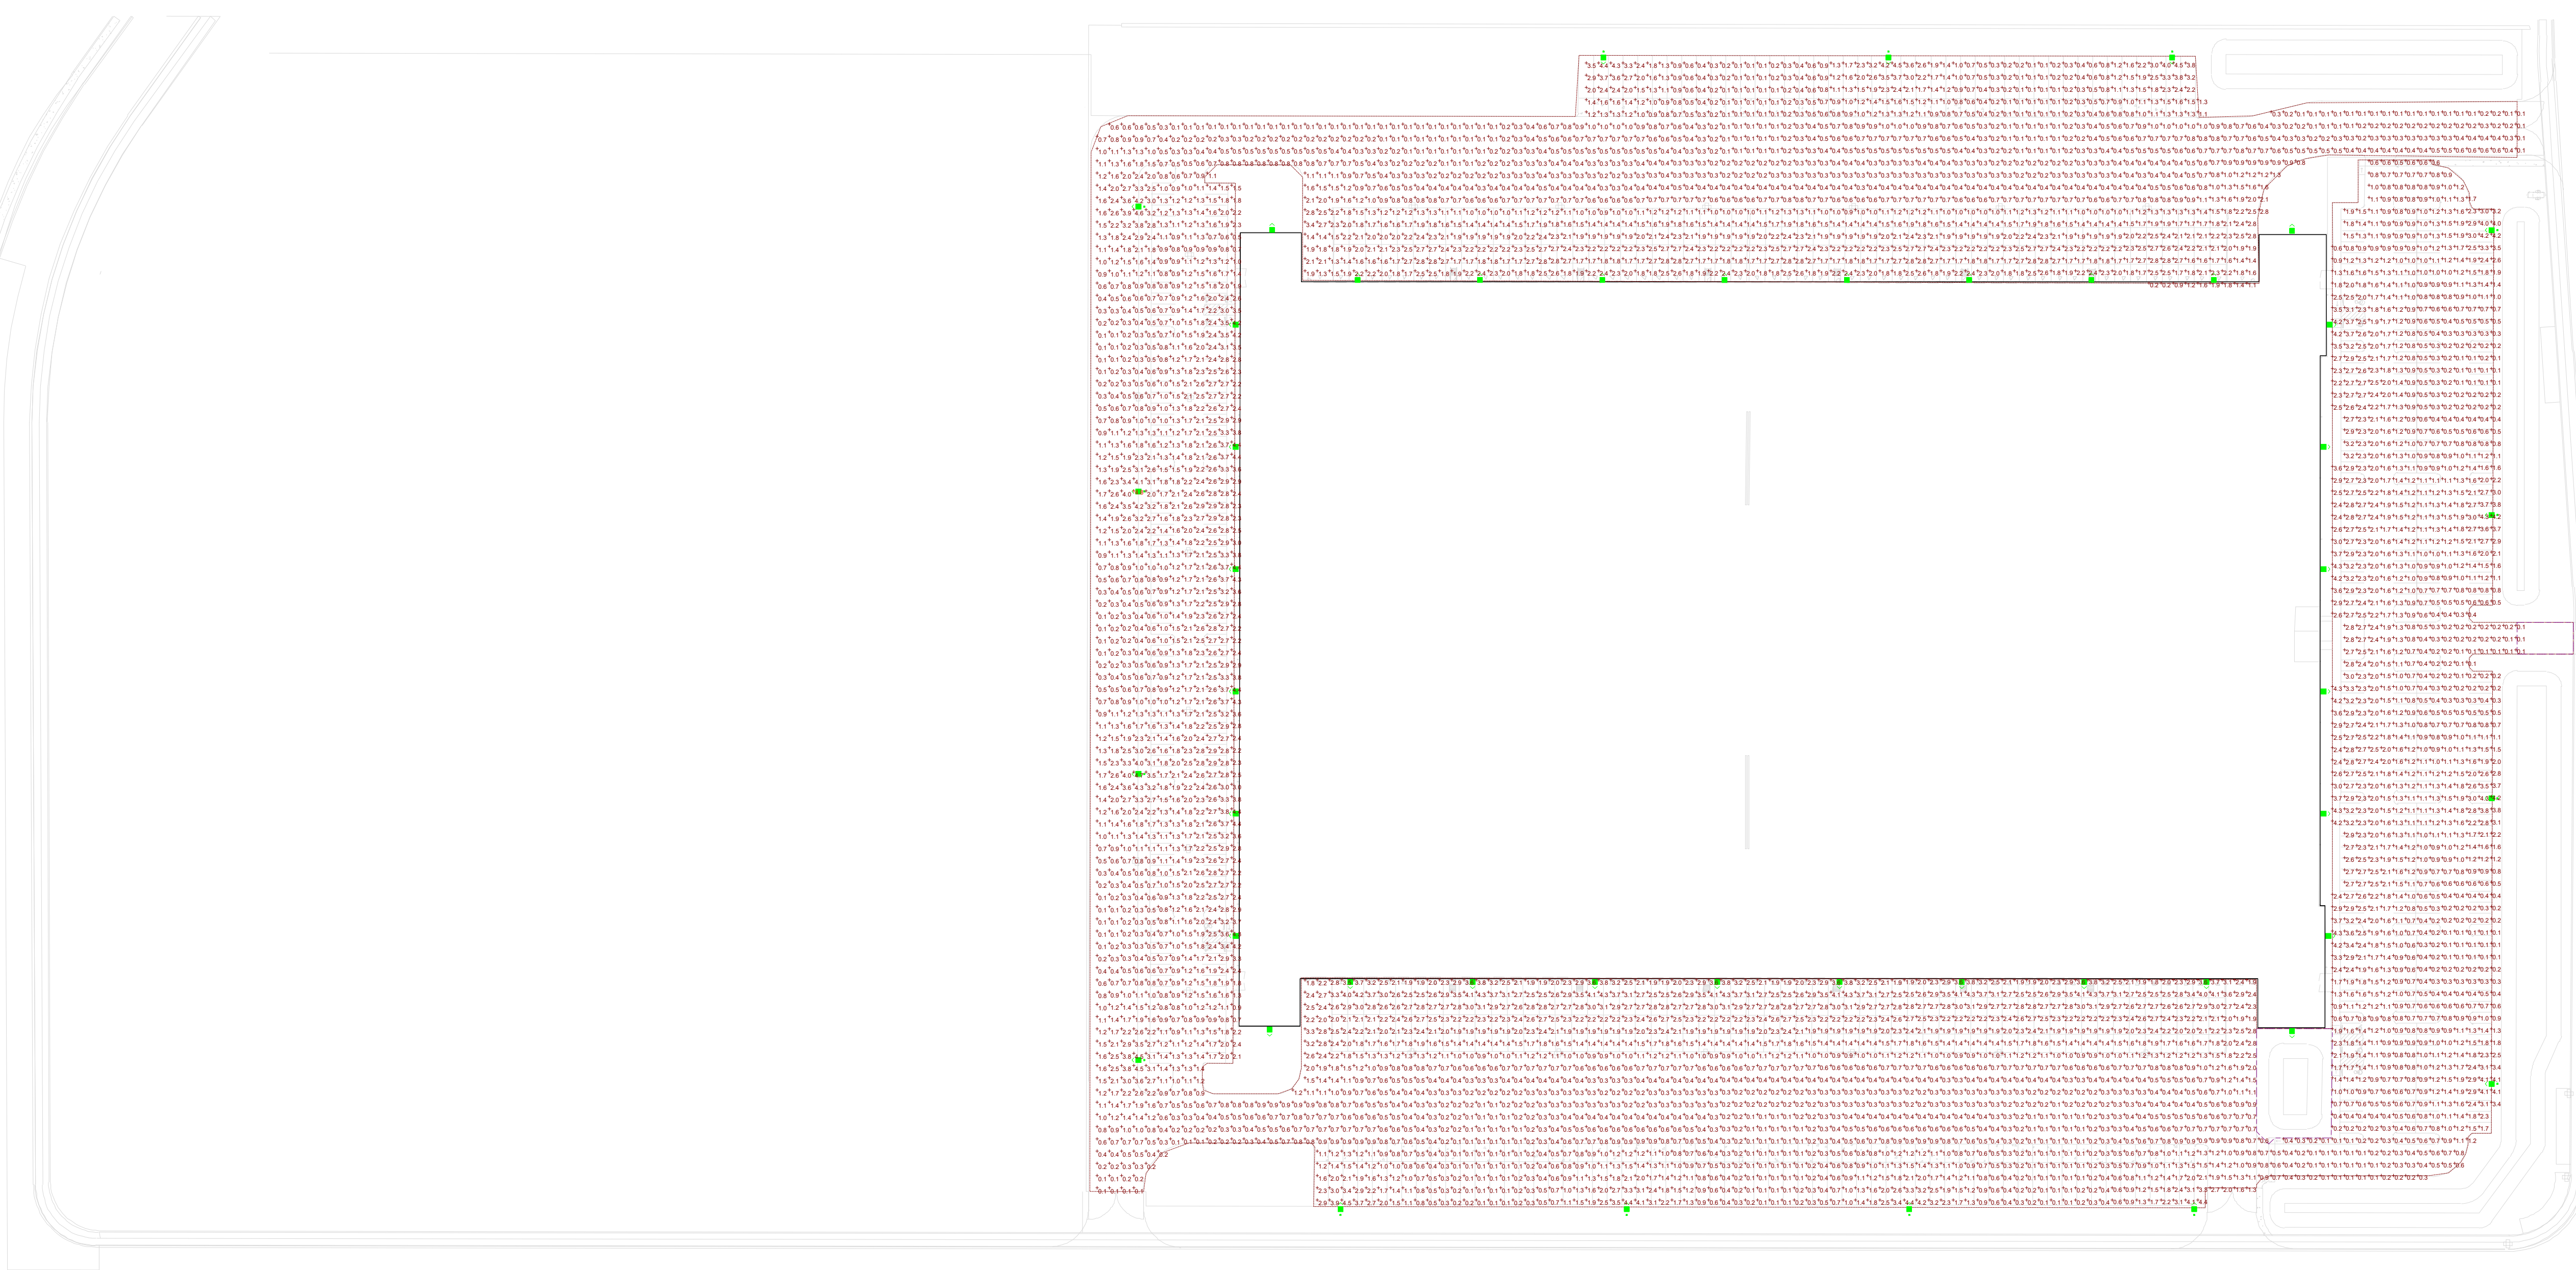

Plan View
Scale = 1" = 80'

Statistics						
Description	Symbol	Avg	Max	Min	Max/Min	Avg/Min
BLDG #1	+	1.3 fc	4.8 fc	0.1 fc	48.0:1	13.0:1

Schedule											
Symbol	Label	Image	Quantity	Manufacturer	Catalog Number	Description	Number Lamps	Lumens Per Lamp	Light Loss Factor	Wattage	Notes
⬆ WP	WP		32	Lithonia Lighting	RSX2 LED P3 40K R3	RSX Area Fixture Size 2 P3 Lumen Package 4000K CCT Type R3 Distribution	1	21736	0.9	149.98	30'-0" AFF
⬆ SP	SP		15	Lithonia Lighting	RSX2 LED P3 40K R4	RSX Area Fixture Size 2 P3 Lumen Package 4000K CCT Type R4 Distribution	1	22020	0.9	149.98	30'-0" AFF