




McINTYRE
CONSTRUCTION INC

90472 WOODRUFF STREET
EUGENE, OR 97402
(541) 687-2841
(541) 343-6753 FAX
CCB #03550

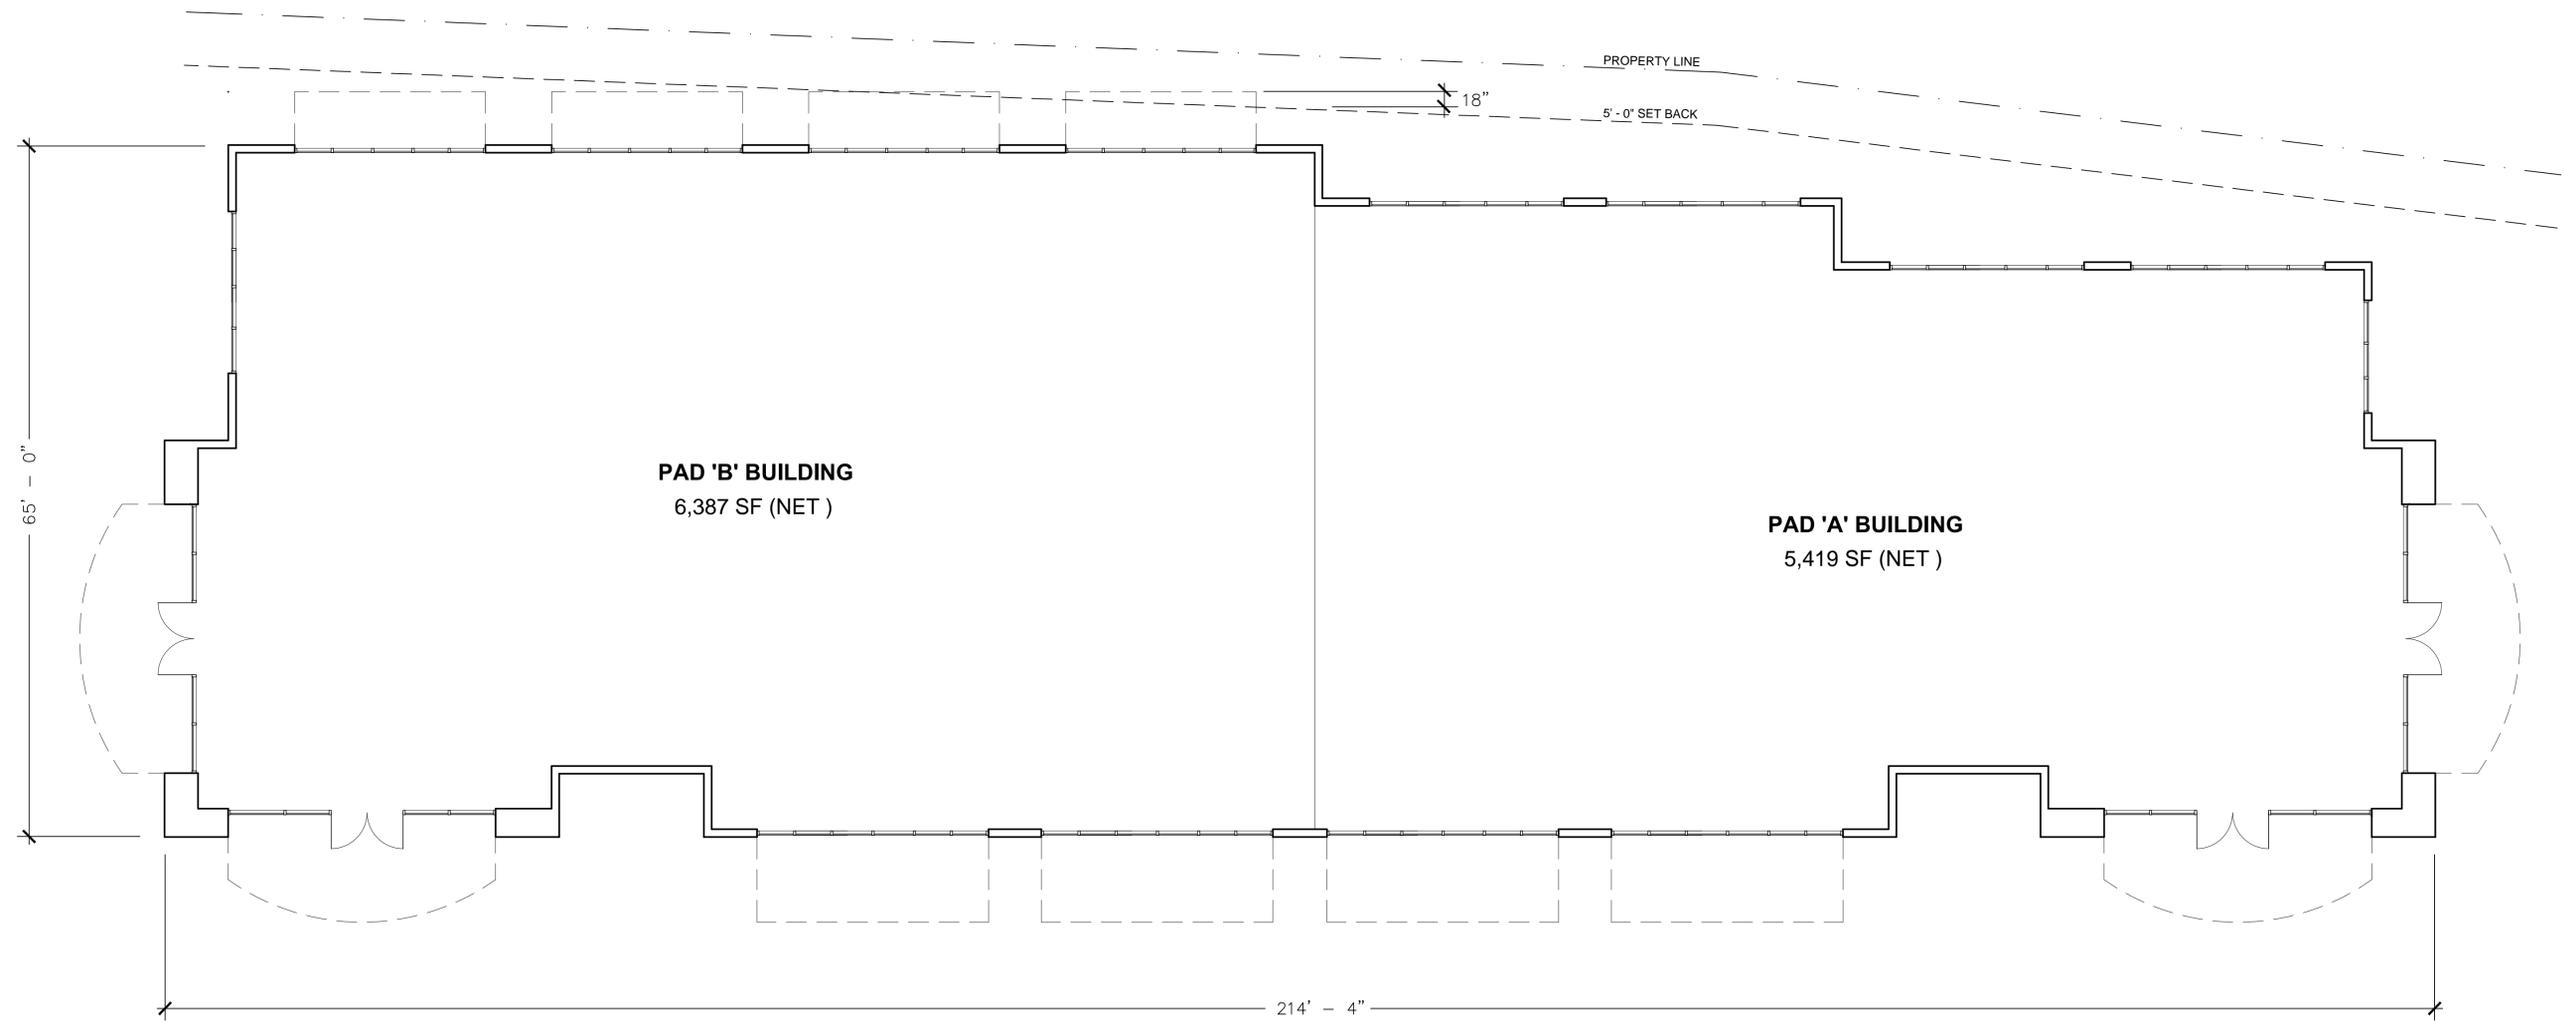

WOODBURN COMMERCIAL
3001 NEWBURG HIGHWAY, WOODBURN OREGON

BUILDING 'A/B' - FLOOR PLAN

SCALE 1/8" = 1'-0"

REVISIONS	BY
DATE	10.6.2014
SCALE	1/8"=1'-0"
DRAWN	RB
JOB	
SHEET	


A1.1



McINTYRE
CONSTRUCTION INC.


90472 WOODRUFF STREET
EUGENE, OR 97402
(541) 687-2841
(541) 343-6753 FAX
CCB #03550

WOODBURN COMMERCIAL
3001 NEWBURG HIGHWAY, WOODBURN OREGON

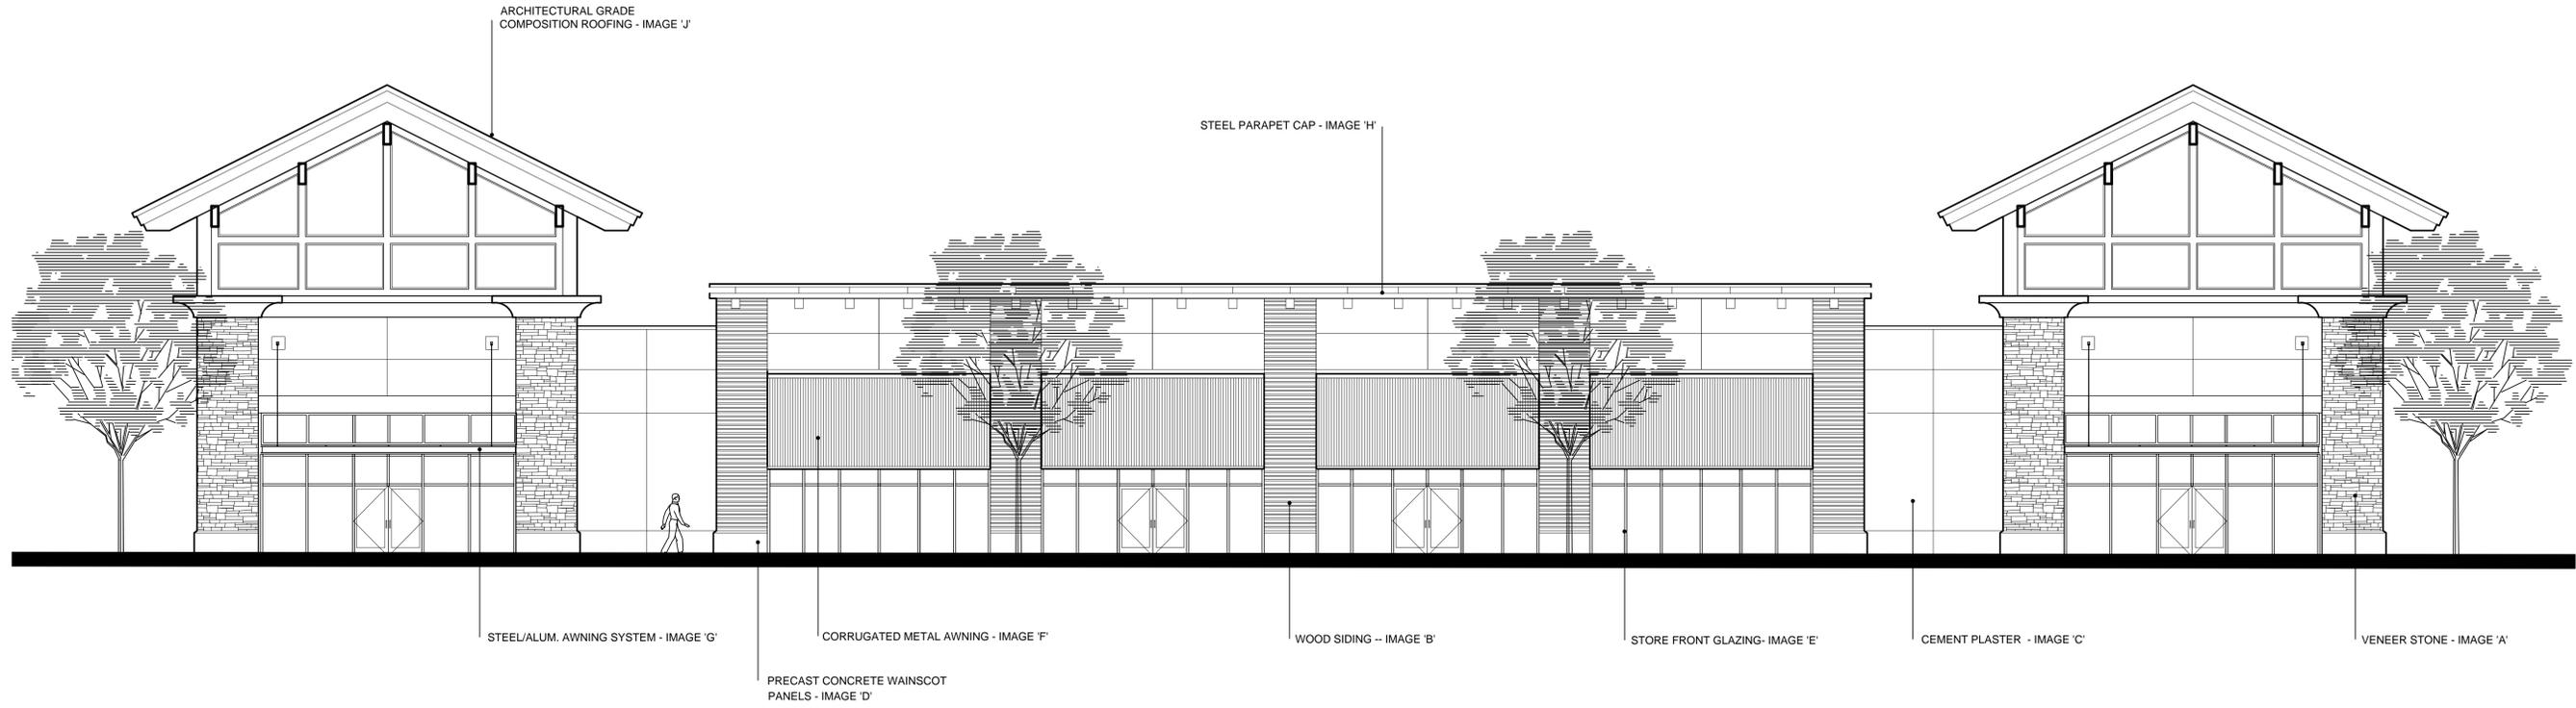

BUILDING 'A/B' EXTERIOR ELEVATION FACING PARKING LOT

SCALE 1/8" = 1'-0"

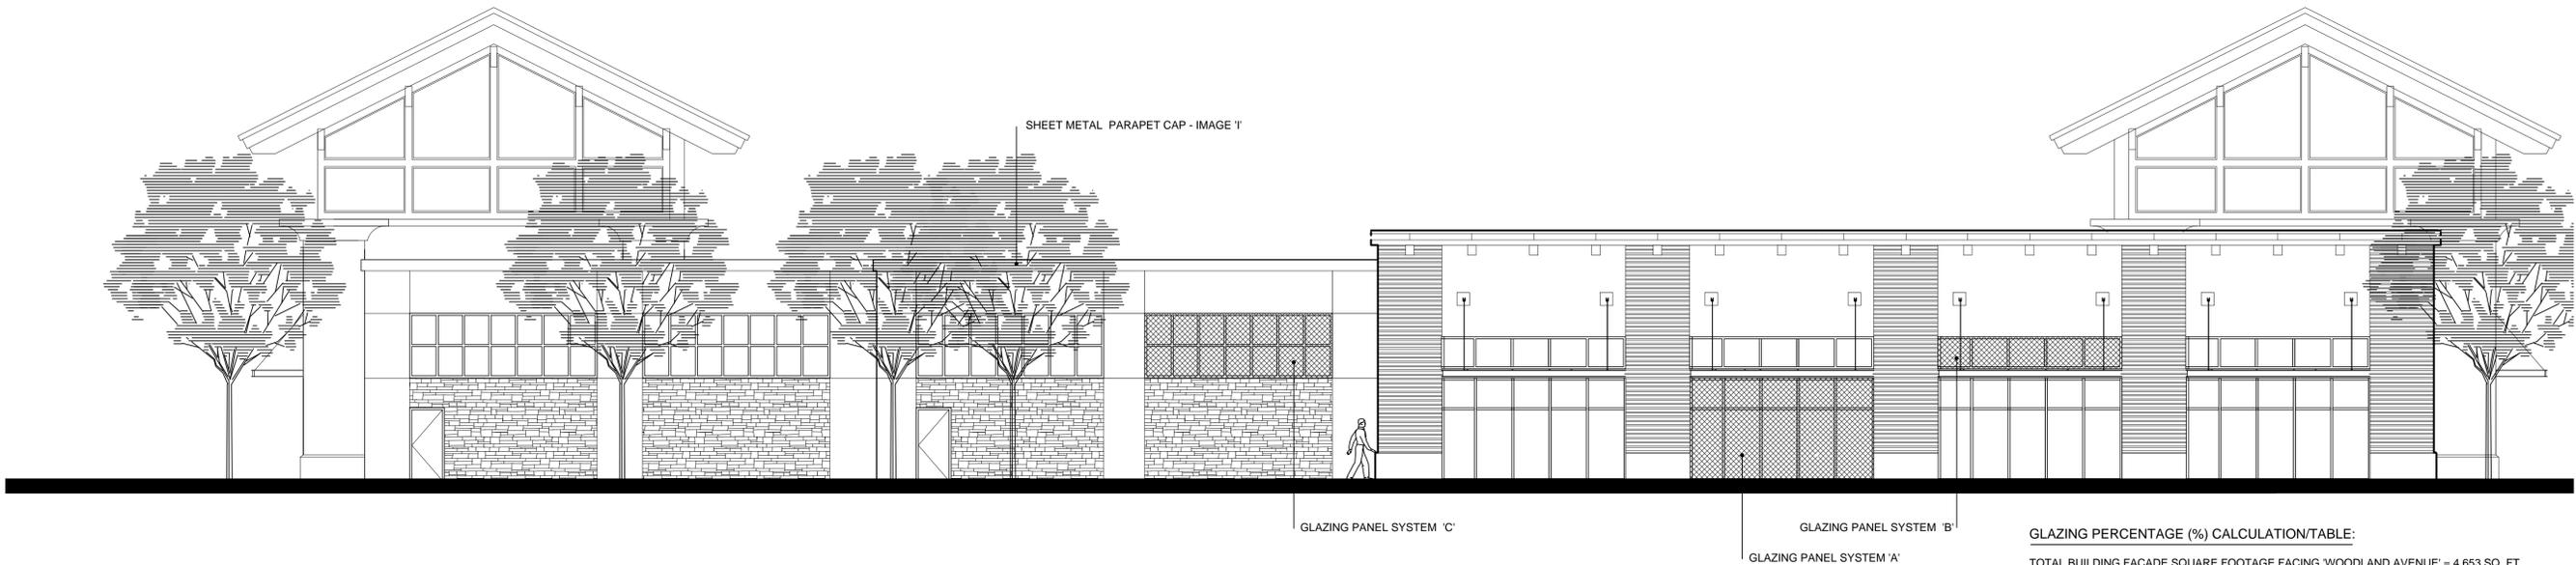

BUILDING 'A/B' EXTERIOR ELEVATION FACING 'WOODLAND AVENUE'

SCALE 1/8" = 1'-0"

NOTE:
THE COLOR OF AT LEAST 90 PERCENT OF THE WALL, ROOF, AND AWNING SURFACE
VISIBLE FROM A STREET OR PUBLIC PARKING AREA SHOULD BE AN EARTH TONE
COLOR CONTAINING 10 PARTS OR MORE OF BROWN OR TINTED COLOR, CONTAINING
CONTAINING 10 PARTS OR MORE OF WHITE.

GLAZING PERCENTAGE (%) CALCULATION/TABLE:

TOTAL BUILDING FACADE SQUARE FOOTAGE FACING 'WOODLAND AVENUE' = 4,653 SQ. FT.
TOTAL REQUIRED FACADE GLAZING: 4,653 SQ. FT. X 30% = 1,395 SQ. FT.

GLAZING PANEL SYSTEM 'A':
TOTAL # OF PANELS : 4
PANEL SQUARE FOOTAGE: 179 SQ. FT.
TOTAL PANEL 'A' SQUARE FOOTAGE: 716 SQ. FT.

GLAZING PANEL 'B':
TOTAL # OF PANELS : 4
PANEL SQUARE FOOTAGE: 56 SQ. FT.
TOTAL PANEL 'B' SQUARE FOOTAGE: 224 SQ. FT.

GLAZING PANEL 'C':
TOTAL # OF PANELS : 4
PANEL SQUARE FOOTAGE: 115 SQ. FT.
TOTAL PANEL 'B' SQUARE FOOTAGE: 460 SQ. FT.

SUMMARY:
716 sf + 224 + 460 sf = 1,400 SF (TOTAL GLAZING PROVIDED > 1,395 SF (REQUIRED GLAZING))

REVISIONS BY

DATE 10.06.2014

SCALE 1/8"=1'-0"

DRAWN RB

JOB


SHEET

A1.2



McINTYRE
CONSTRUCTION INC

90472 WOODRUFF STREET
EUGENE, OR 97402
(541) 687-2841
(541) 343-6752 FAX
CCB #03550

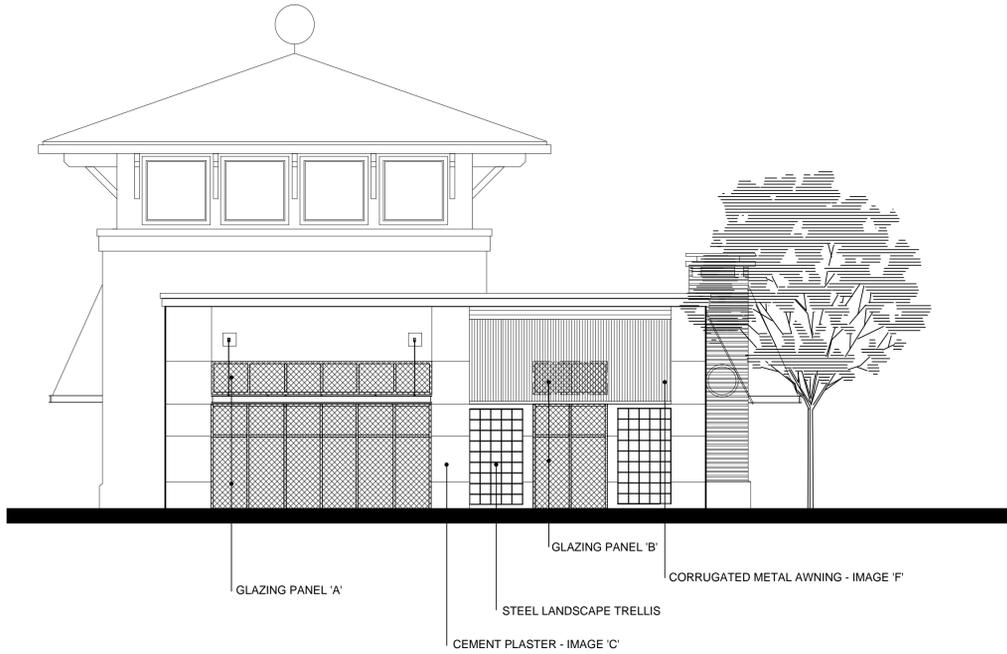

GLAZING PERCENTAGE (%) CALCULATION/TABLE:

TOTAL BUILDING FACADE SQUARE FOOTAGE FACING 'WOODLAND AVENUE' = 1,041 SQ. FT.
TOTAL REQUIRED FACADE GLAZING: 1,041 SQ. FT. X 30% = 312 SQ. FT.


GLAZING PANEL SYSTEM 'A':
TOTAL # OF PANELS: 1
PANEL SQUARE FOOTAGE: 271 SQ. FT.
TOTAL PANEL 'A' SQUARE FOOTAGE: 271 SQ. FT.

GLAZING PANEL SYSTEM 'B':
TOTAL # OF PANELS: 1
PANEL SQUARE FOOTAGE: 92 SQ. FT.
TOTAL PANEL 'B' SQUARE FOOTAGE: 92 SQ. FT.

SUMMARY:
271 sf + 92 sf = 363 SF (TOTAL GLAZING PROVIDED > 312 SF (REQUIRED GLAZING)) = OK

BUILDING 'D/E' EXTERIOR ELEVATION FACING WOODLAND AVENUE

SCALE 1/8" = 1'-0"

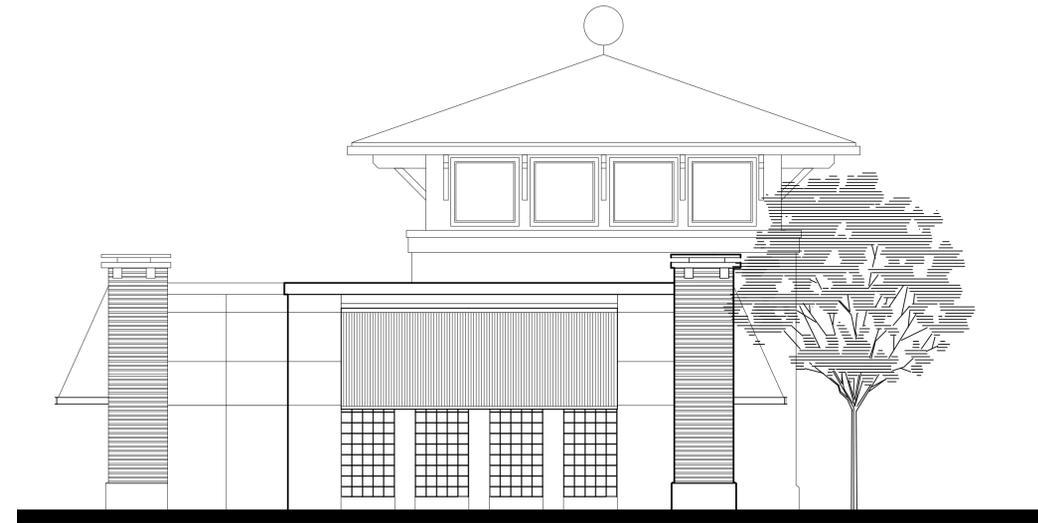

BUILDING 'D/E' WEST ELEVATION

SCALE 1/8" = 1'-0"

WOODBURN COMMERCIAL
3001 NEWBURG HIGHWAY, WOODBURN OREGON

REVISIONS BY

DATE 10.06.2014

SCALE 1/8"=1'-0"

DRAWN RB

JOB

SHEET


A3.3



McINTYRE
CONSTRUCTION INC

90472 WOODRUFF STREET
EUGENE, OR 97402
(541) 687-2841
(541) 343-6752 FAX
CCB #03550

WOODBURN COMMERCIAL
3001 NEWBURG HIGHWAY, WOODBURN OREGON

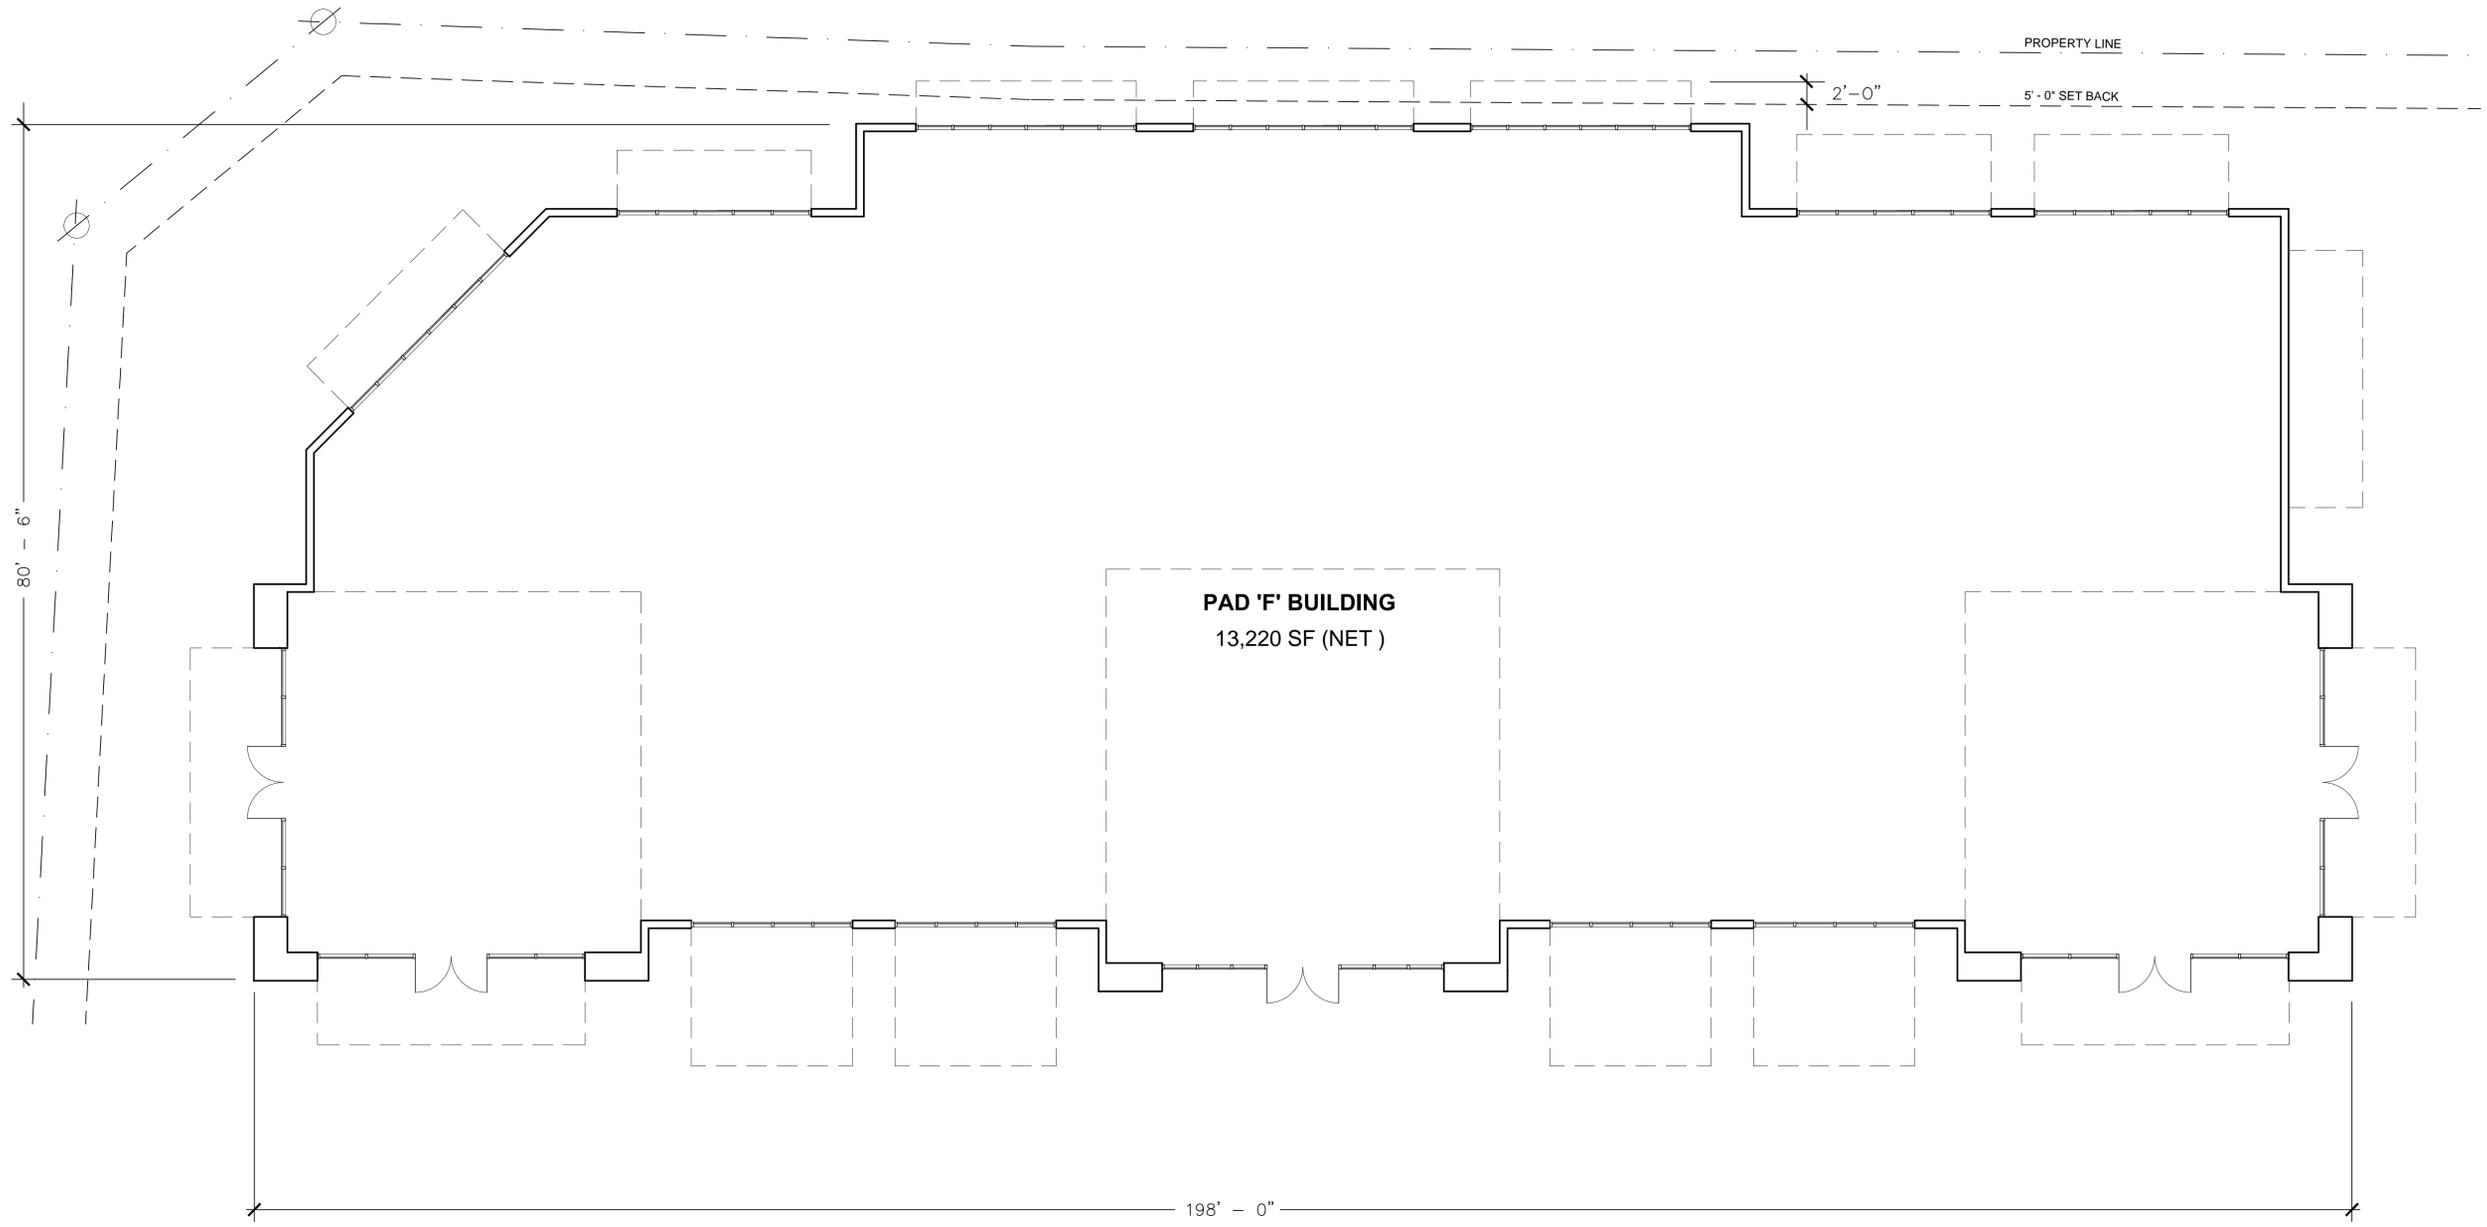

BUILDING 'F' - FLOOR PLAN

SCALE 1/8" = 1'-0"

REVISIONS	BY
DATE	10.06.2014
SCALE	1/8"=1'-0"
DRAWN	RB
JOB	
SHEET	

A4.1



McINTYRE
CONSTRUCTION INC.

90472 WOODRUFF STREET
EUGENE, OR 97402
(541) 687-2841
(541) 343-6752 FAX
CCB #03550



BUILDING 'F' EXTERIOR WEST ELEVATION

SCALE 1/8" = 1'-0"



BUILDING 'F' EXTERIOR EAST ELEVATION

SCALE 1/8" = 1'-0"

GLAZING PANEL SYSTEM 'C'
(SEE GLAZING REQ. CALCULATION - SHEET A4.2)

WOODBURN COMMERCIAL
3001 NEWBURG HIGHWAY, WOODBURN OREGON

REVISIONS BY

REVISIONS	BY

DATE 10.06.2014

SCALE 1/8" = 1'-0"

DRAWN RB

JOB


SHEET

A4.3



McINTYRE
CONSTRUCTION INC

90472 WOODRUFF STREET
EUGENE, OR 97402
(541) 687-2841
(541) 343-6752 FAX
CCB #03550

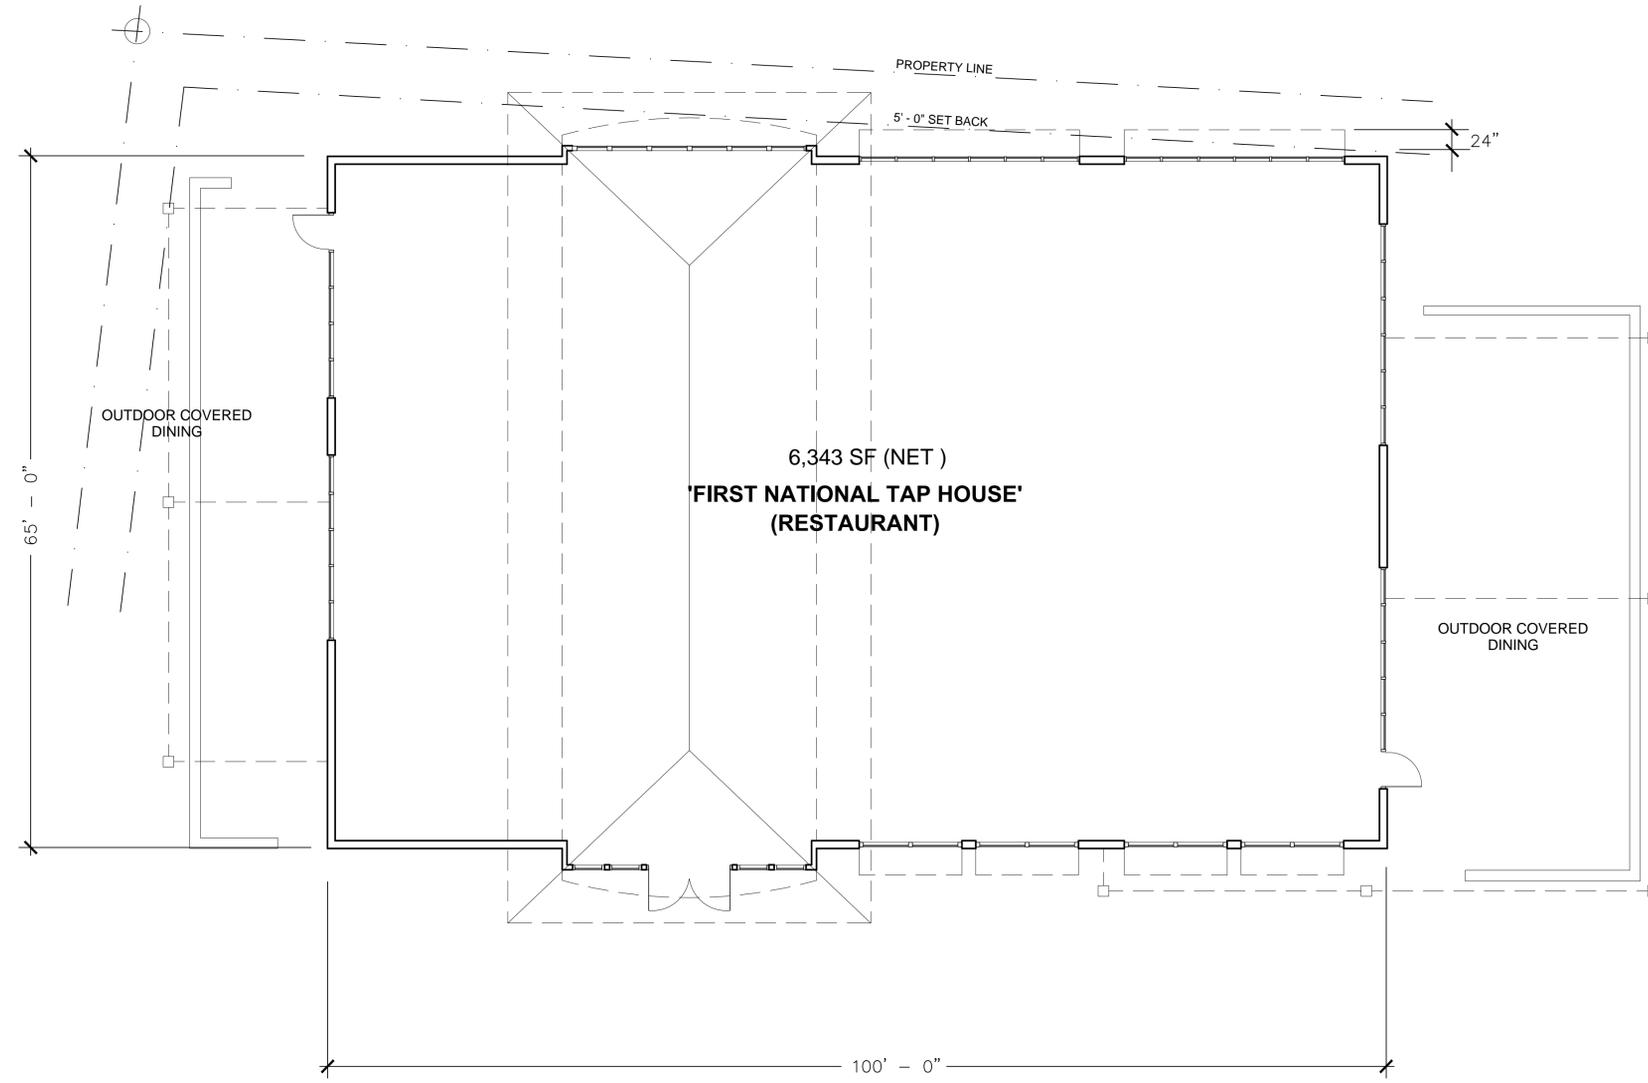

FIRST NATIONAL TAP HOUSE - FLOOR PLAN

SCALE 1/8" = 1'-0"

WOODBURN COMMERCIAL
3001 NEWBURG HIGHWAY, WOODBURN OREGON


REVISIONS	BY
DATE	10.06.2014
SCALE	1/8"=1'-0"
DRAWN	RB
JOB	
SHEET	

A5.1




McINTYRE
CONSTRUCTION INC

90472 WOODRUFF STREET
EUGENE, OR 97402
(541) 687-2841
(541) 343-6752 FAX
CCB #03550

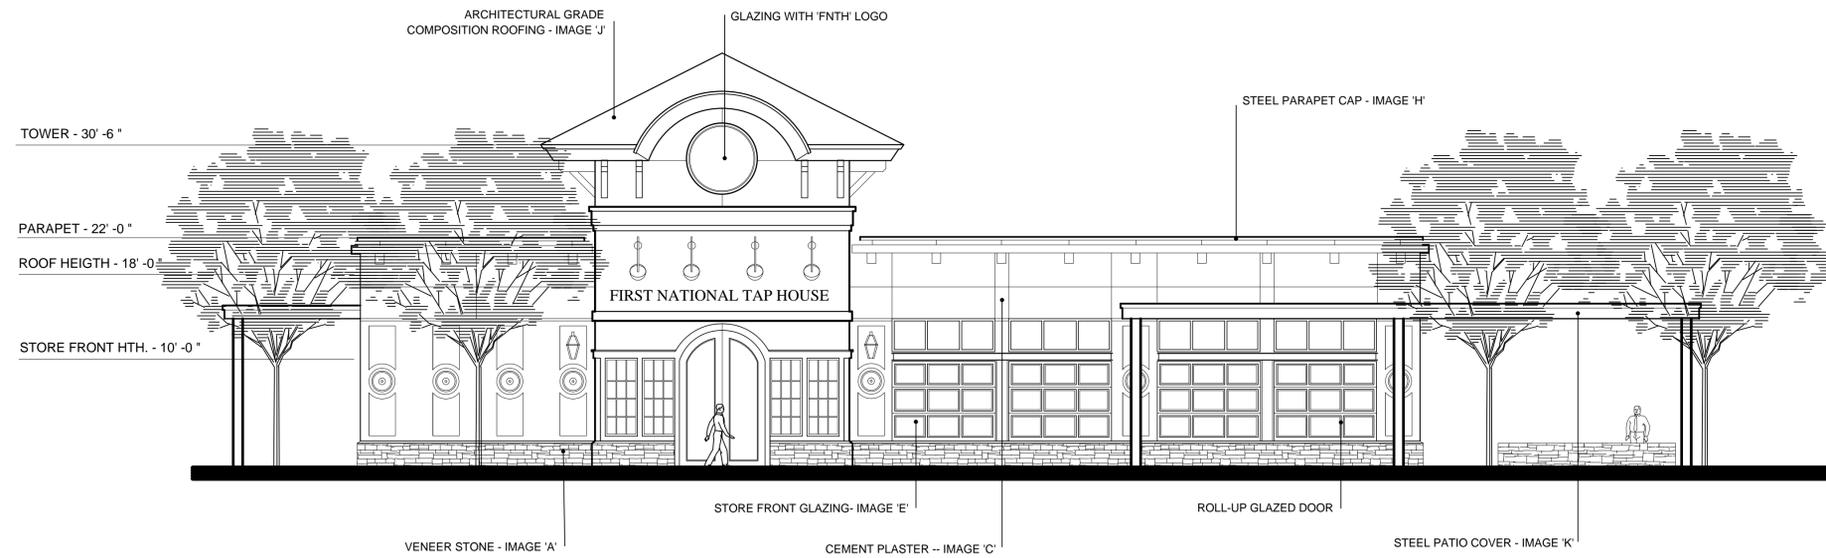

FIRST NATIONAL TAP HOUSE EXTERIOR ELEVATION FACING PARKING LOT

SCALE 1/8" = 1'-0"

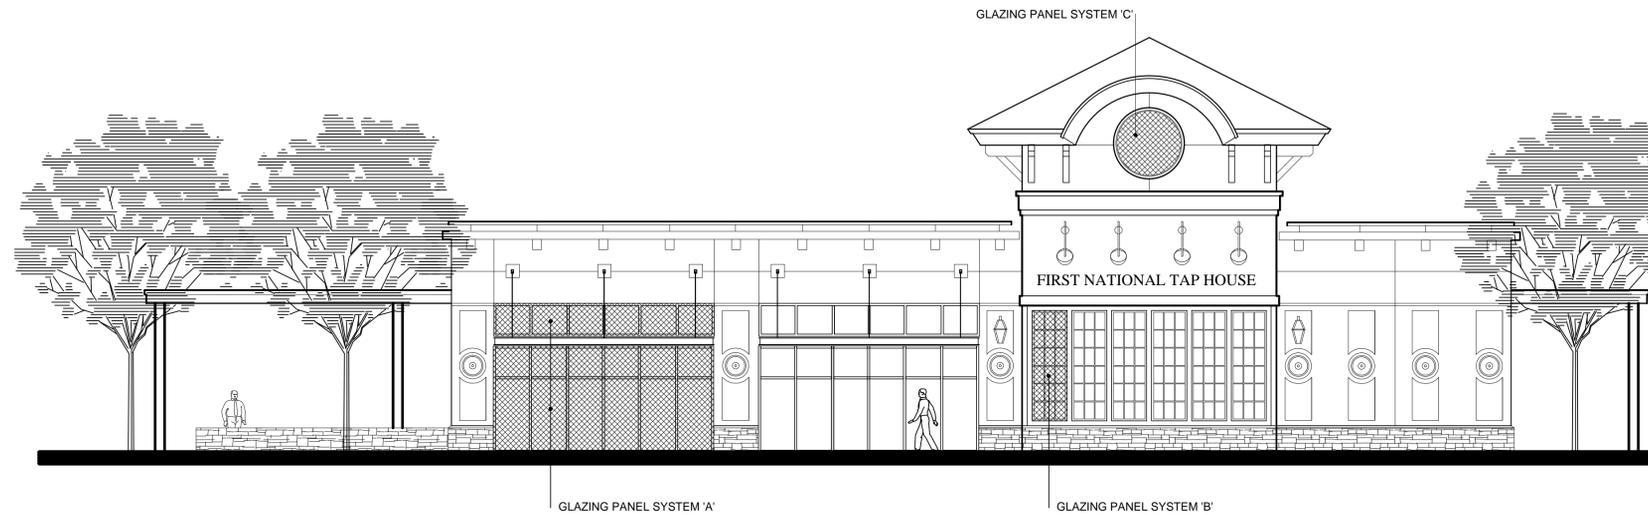

FIRST NATIONAL TAP HOUSE EXTERIOR ELEVATION FACING ROBIN AVENUE

SCALE 1/8" = 1'-0"

GLAZING PERCENTAGE (%) CALCULATION/TABLE:

TOTAL BUILDING FACADE SQUARE FOOTAGE FACING 'ROBIN AVENUE' = 2,386 SQ. FT.
TOTAL REQUIRED FACADE GLAZING: 2,386 SQ. FT. X 30% = 715 SQ. FT.

GLAZING PANEL SYSTEM 'A':
TOTAL # OF PANELS: 2
PANEL SQUARE FOOTAGE: 272 SQ. FT.
TOTAL PANEL 'A' SQUARE FOOTAGE: 544 SQ. FT.

GLAZING PANEL SYSTEM 'B':
TOTAL # OF PANELS: 6
PANEL SQUARE FOOTAGE: 34 SQ. FT.
TOTAL PANEL 'B' SQUARE FOOTAGE: 204 SQ. FT.

GLAZING PANEL SYSTEM 'C':
TOTAL # OF PANELS: 1
PANEL SQUARE FOOTAGE: 28 SQ. FT.
TOTAL PANEL 'C' SQUARE FOOTAGE: 28 SQ. FT.

SUMMARY:
544 sf + 204 sf + 28 sf = 776 SF (TOTAL GLAZING PROVIDED > 715 SF (REQ. GLAZ'G) = OK

WOODBURN COMMERCIAL
3001 NEWBURG HIGHWAY, WOODBURN OREGON

REVISIONS BY

DATE 10.06.2014

SCALE 1/8" = 1'-0"

DRAWN RB

JOB


SHEET

A5.2



McINTYRE
CONSTRUCTION INC.

90472 WOODRUFF STREET
EUGENE, OR 97402
(541) 687-2841
(541) 343-6752 FAX
CCB #03550

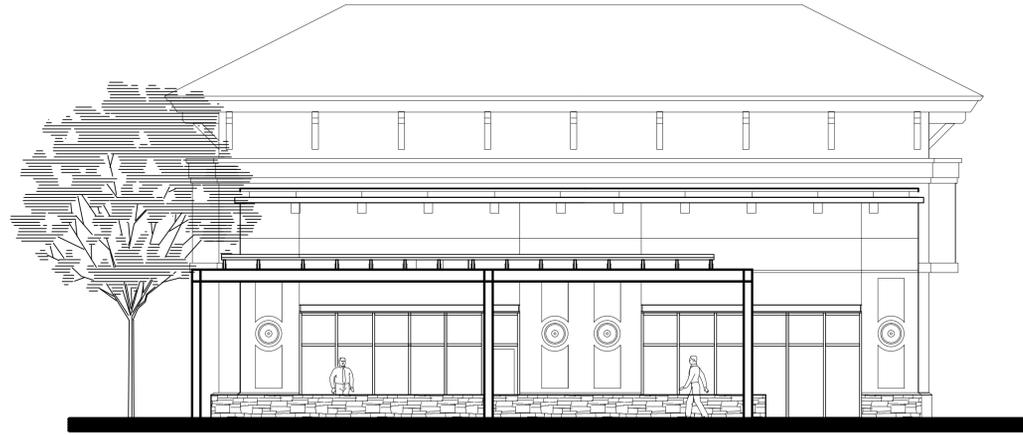

FIRST NATIONAL TAP HOUSE - EAST ELEVATION

SCALE 1/8" = 1'-0"



GLAZING PANEL SYSTEM 'A'

GLAZING PERCENTAGE (%) CALCULATION/TABLE:

TOTAL BUILDING FACADE SQUARE FOOTAGE FACING 'WOODLAND AVENUE' = 2,386 SQ. FT.
TOTAL REQUIRED FACADE GLAZING: 1,414 SQ. FT. X 30% = 424 SQ. FT.

GLAZING PANEL SYSTEM 'A':

TOTAL # OF PANELS : 2

PANEL SQUARE FOOTAGE: 216 SQ. FT.

SUMMARY PANEL 'A' SQUARE FOOTAGE: 432 SQ. FT.

432 SF (TOTAL GLAZING PROVIDED > 424 SF (REQ. GLAZ'G) = OK

FIRST NATIONAL TAP HOUSE EXTERIOR ELEVATION FACING WOODLAND AVE.

SCALE 1/8" = 1'-0"

WOODBURN COMMERCIAL
3001 NEWBURG HIGHWAY, WOODBURN OREGON

REVISIONS BY

REVISIONS	BY

DATE 10.06.2014

SCALE 1/8" = 1'-0"

DRAWN RB

JOB

SHEET

A5.3