


SECTION

- A PLANTING PIT
- B TREE STAKES
- C ROOT BALL
- D 18" ROOT BARRIER
- E CURB OR IMPERVIOUS SURFACE

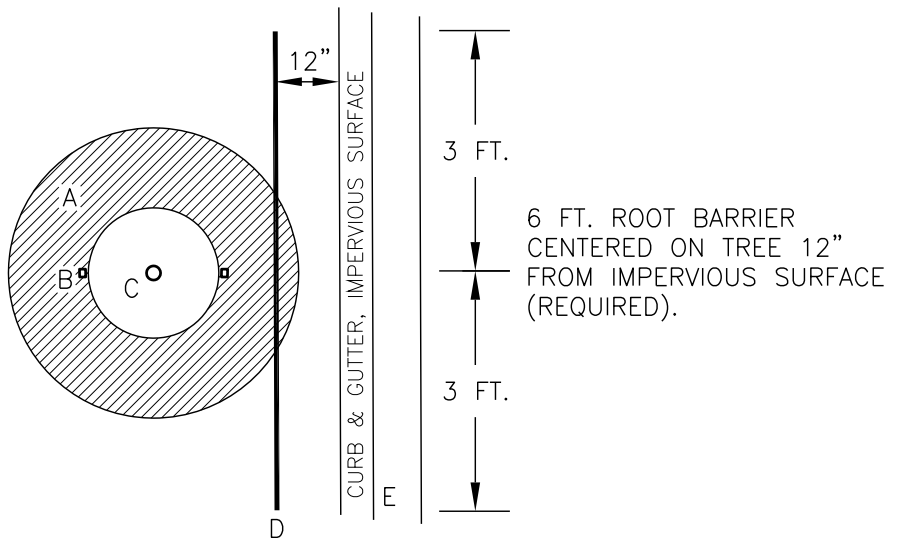

PLAN

WOODBURN
OREGON
Incorporated 1889
PUBLIC WORKS DEPARTMENT
ENGINEERING DIVISION

**STREET TREE PLANTING
NEW CONSTRUCTION**

REV: OCT. 2007

SCALE: NTS

DWG No.

1