


DRAFT

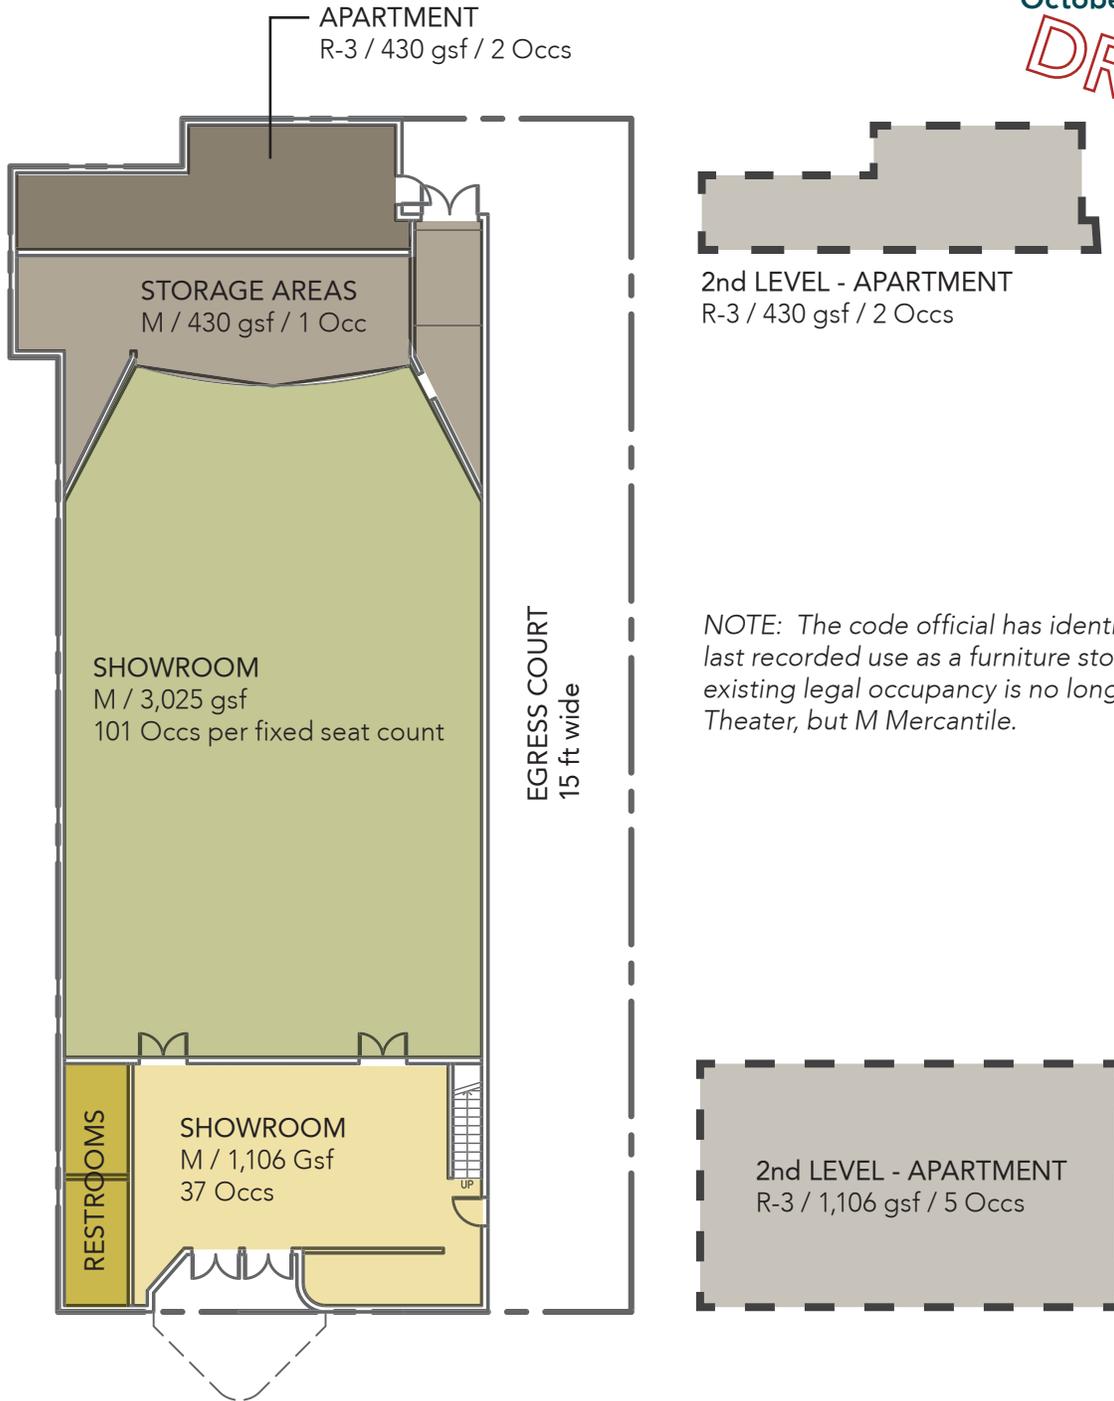

Gross Building Area: 6,874 sf
 Total Occupant Load: 148 Occs

Existing Plumbing Fixtures	Ground level	Men	1 lav, 1 wc, 1 urinal
		Women	1 lav, 1 wc
	2nd level		1 lav, 1 wc, 1 shower/tub
	Rear Dwelling		Unknown

SKETCH FLOOR PLAN EXISTING BUILDING

DRAFT



PIX THEATER CIRCA 1970's