


EXHIBIT P

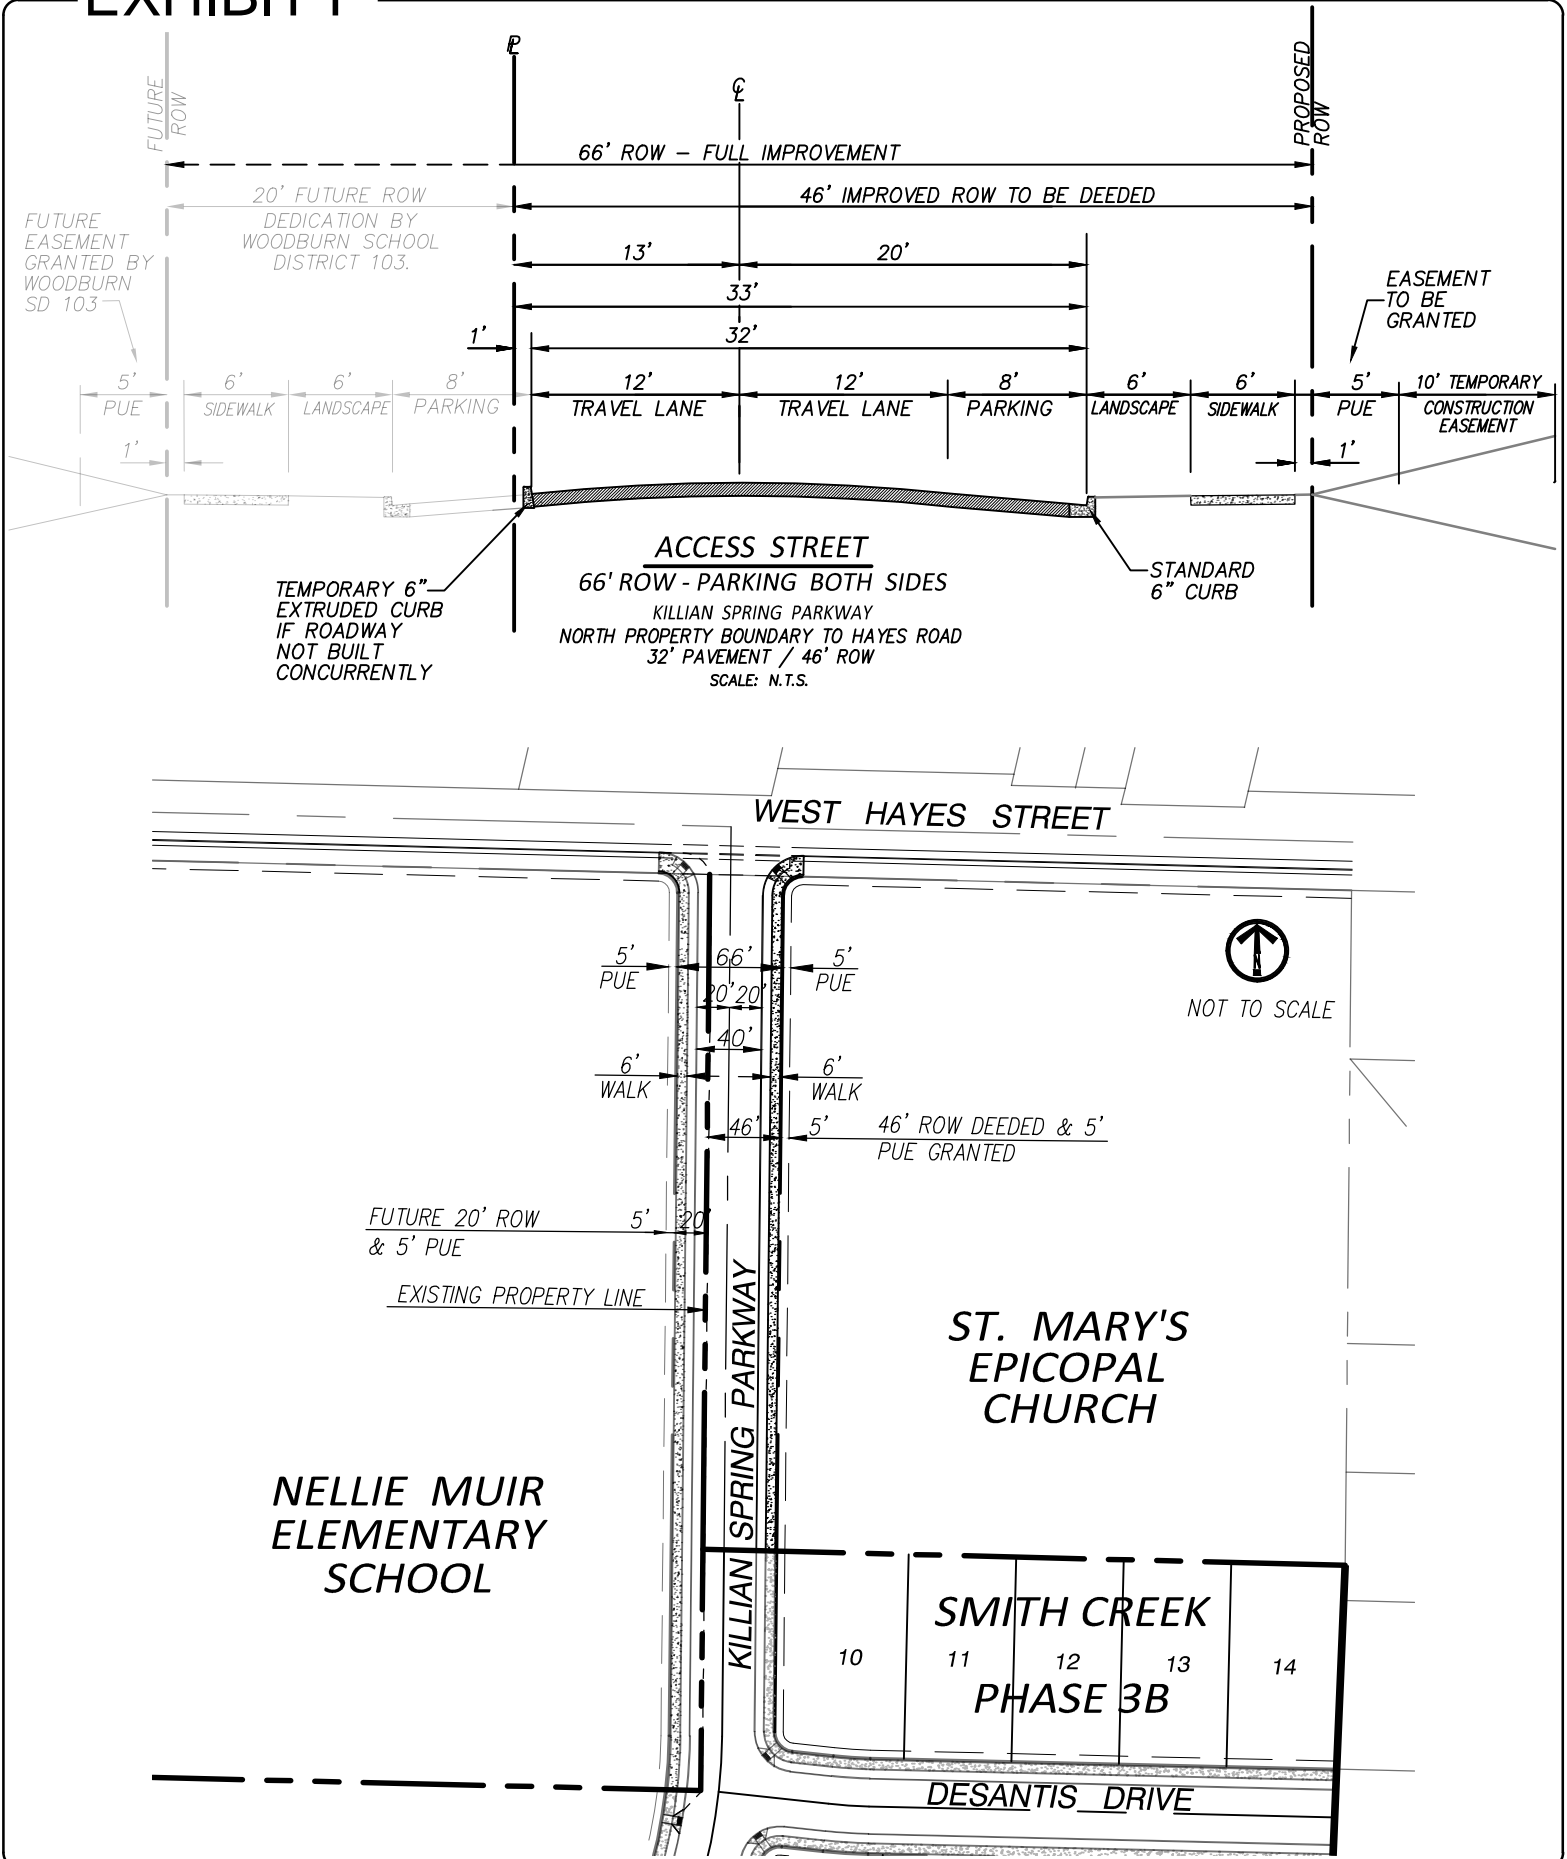

SMITH CREEK
 RESIDENTIAL DEVELOPMENT
EXHIBIT P
 SUPPLEMENT

STAFFORD
 DEVELOPMENT COMPANY, LLC
 485 SOUTH STATE STREET
 LAKE OSWEGO, OREGON 97034

SMITH CREEK
 CITY OF WOODBURN, OREGON