


LOCAL RESIDENTIAL WITH PARKING BOTH SIDES

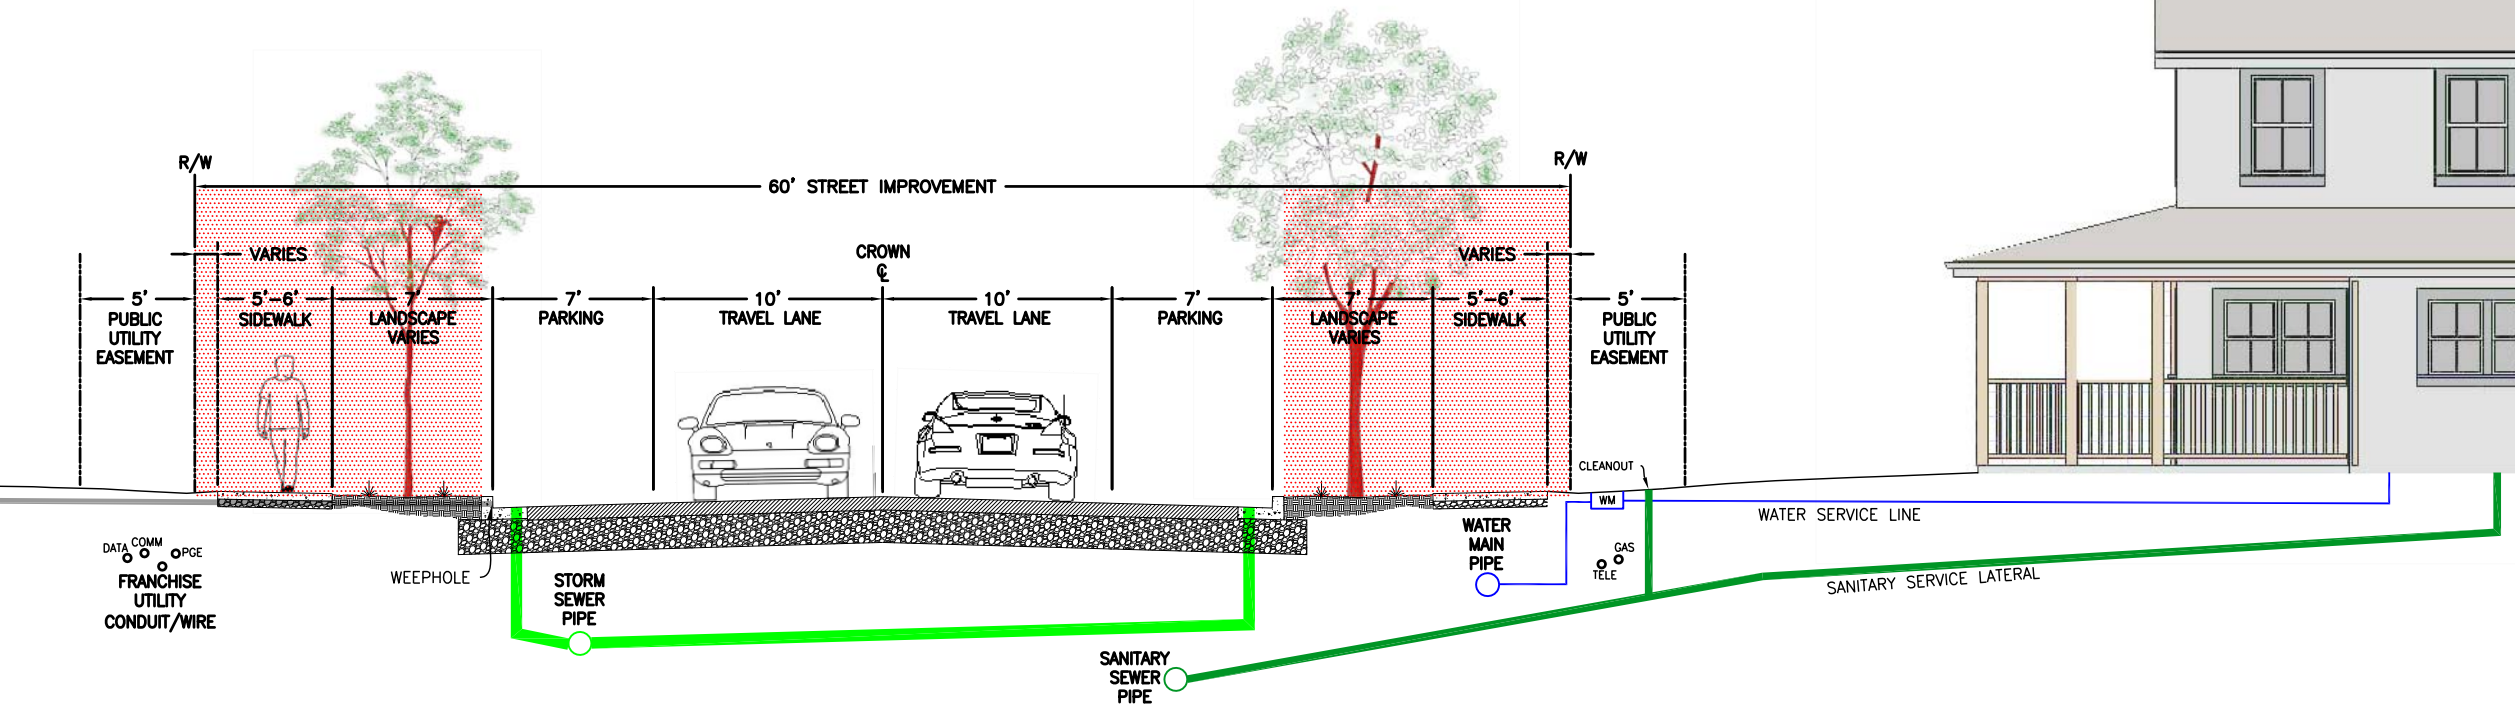

*Only For Informational Purposes