



FORD CO. MODEL		
	CORP STOP	ANGLE METER VALVE
DIA.	Model No.	
1"	F1000-4* FB1000-4*	KV43-444W*
1.5"	FB500-6*	FV43-666W*
2"	FB500-7*	FV43-777W*
* OR APPROVED EQUAL		

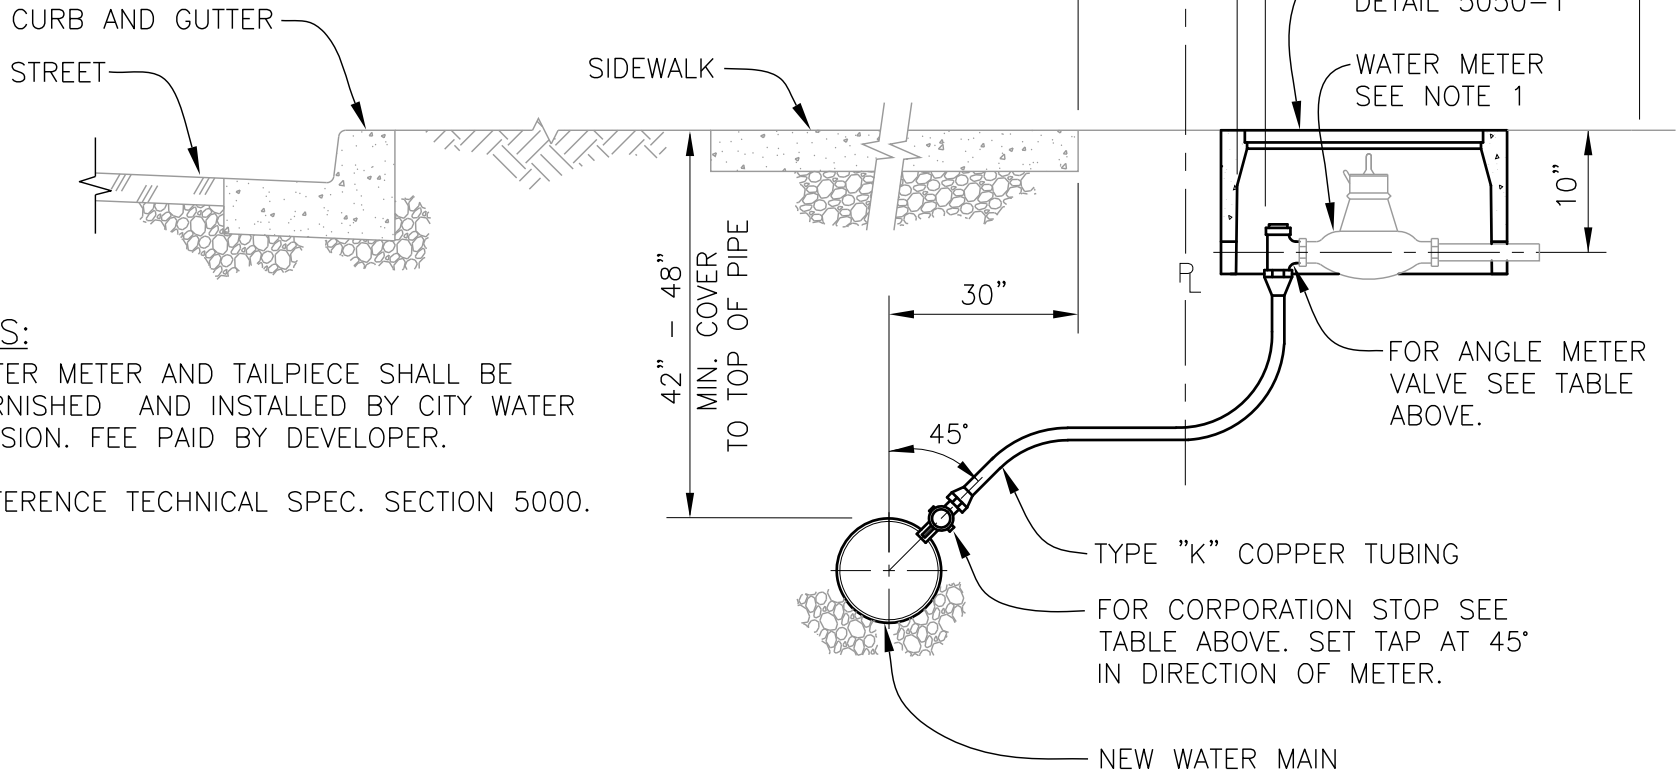

NOTES:

1. WATER METER AND TAILPIECE SHALL BE FURNISHED AND INSTALLED BY CITY WATER DIVISION. FEE PAID BY DEVELOPER.
2. REFERENCE TECHNICAL SPEC. SECTION 5000.

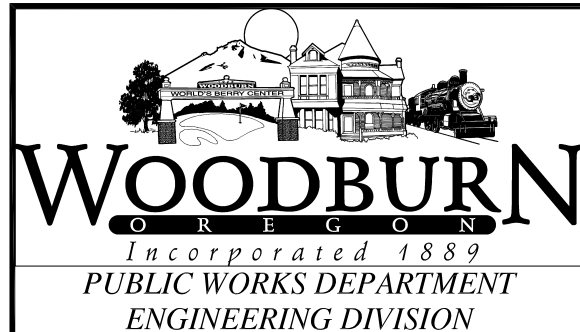

WATER SERVICE CONNECTION

REV: DEC. 2023

SCALE: NTS

DET No.

5000-4